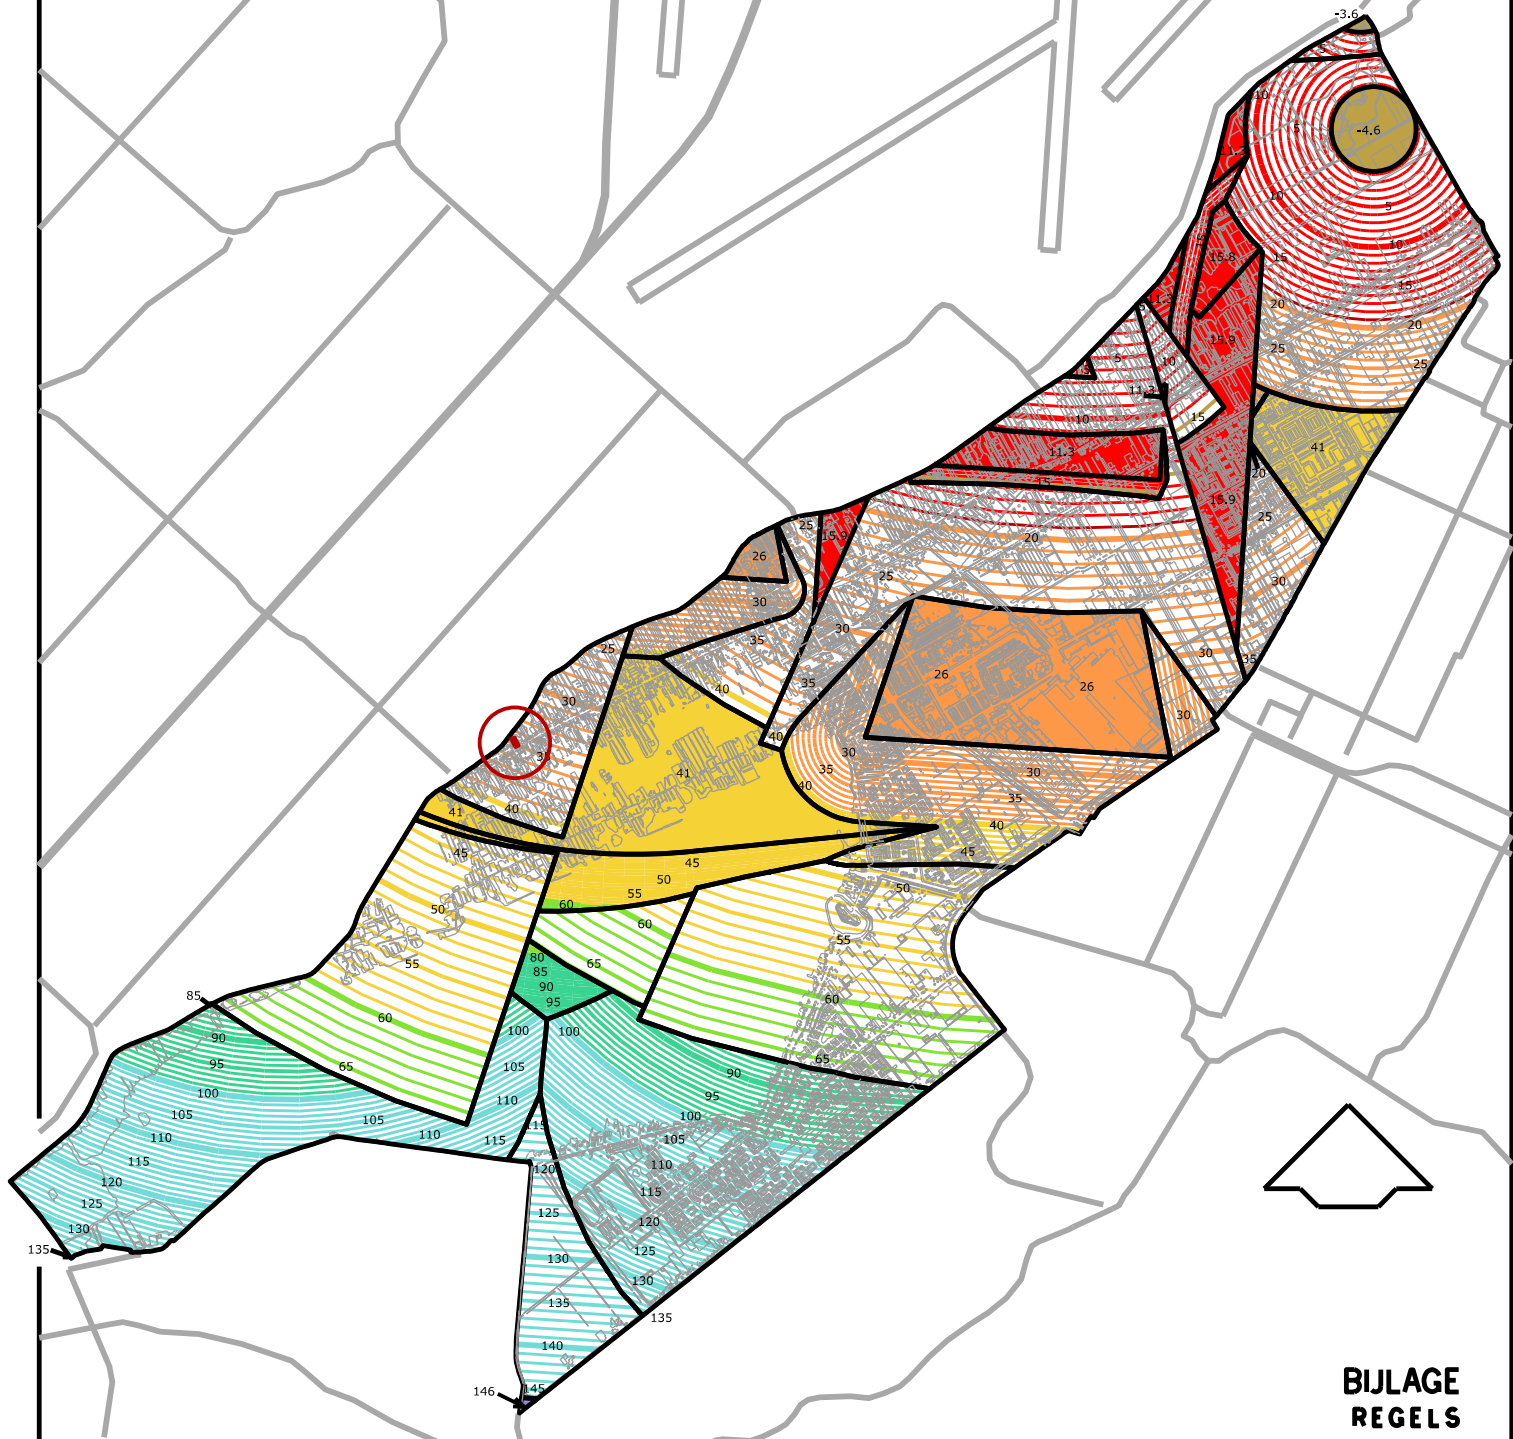


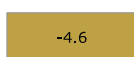
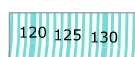
LUCHTHAVENINDELINGBESLUIT 2014
LIB ART. 2.2.2 BIJLAGE 4
MAATGEVENDE KAART TOETSHOOGTES



BIJLAGE
REGELS

— GRENS BESTEMMINGSPLAN UITERWEG 358

TOETSHOOGTES T.O.V. NAP:

 -4.6	-5 - 0 m. NAP	 41 55	40 - 60 m. NAP	 120 125 130	100 - 146 m. NAP
 15.9 15	0 - 20 m. NAP	 60	60 - 80 m. NAP	 146	146 m. NAP
 26 30	20 - 40 m. NAP	 90 95	80 - 100 m. NAP		

IN WERKING 04 - 11 - 2015