
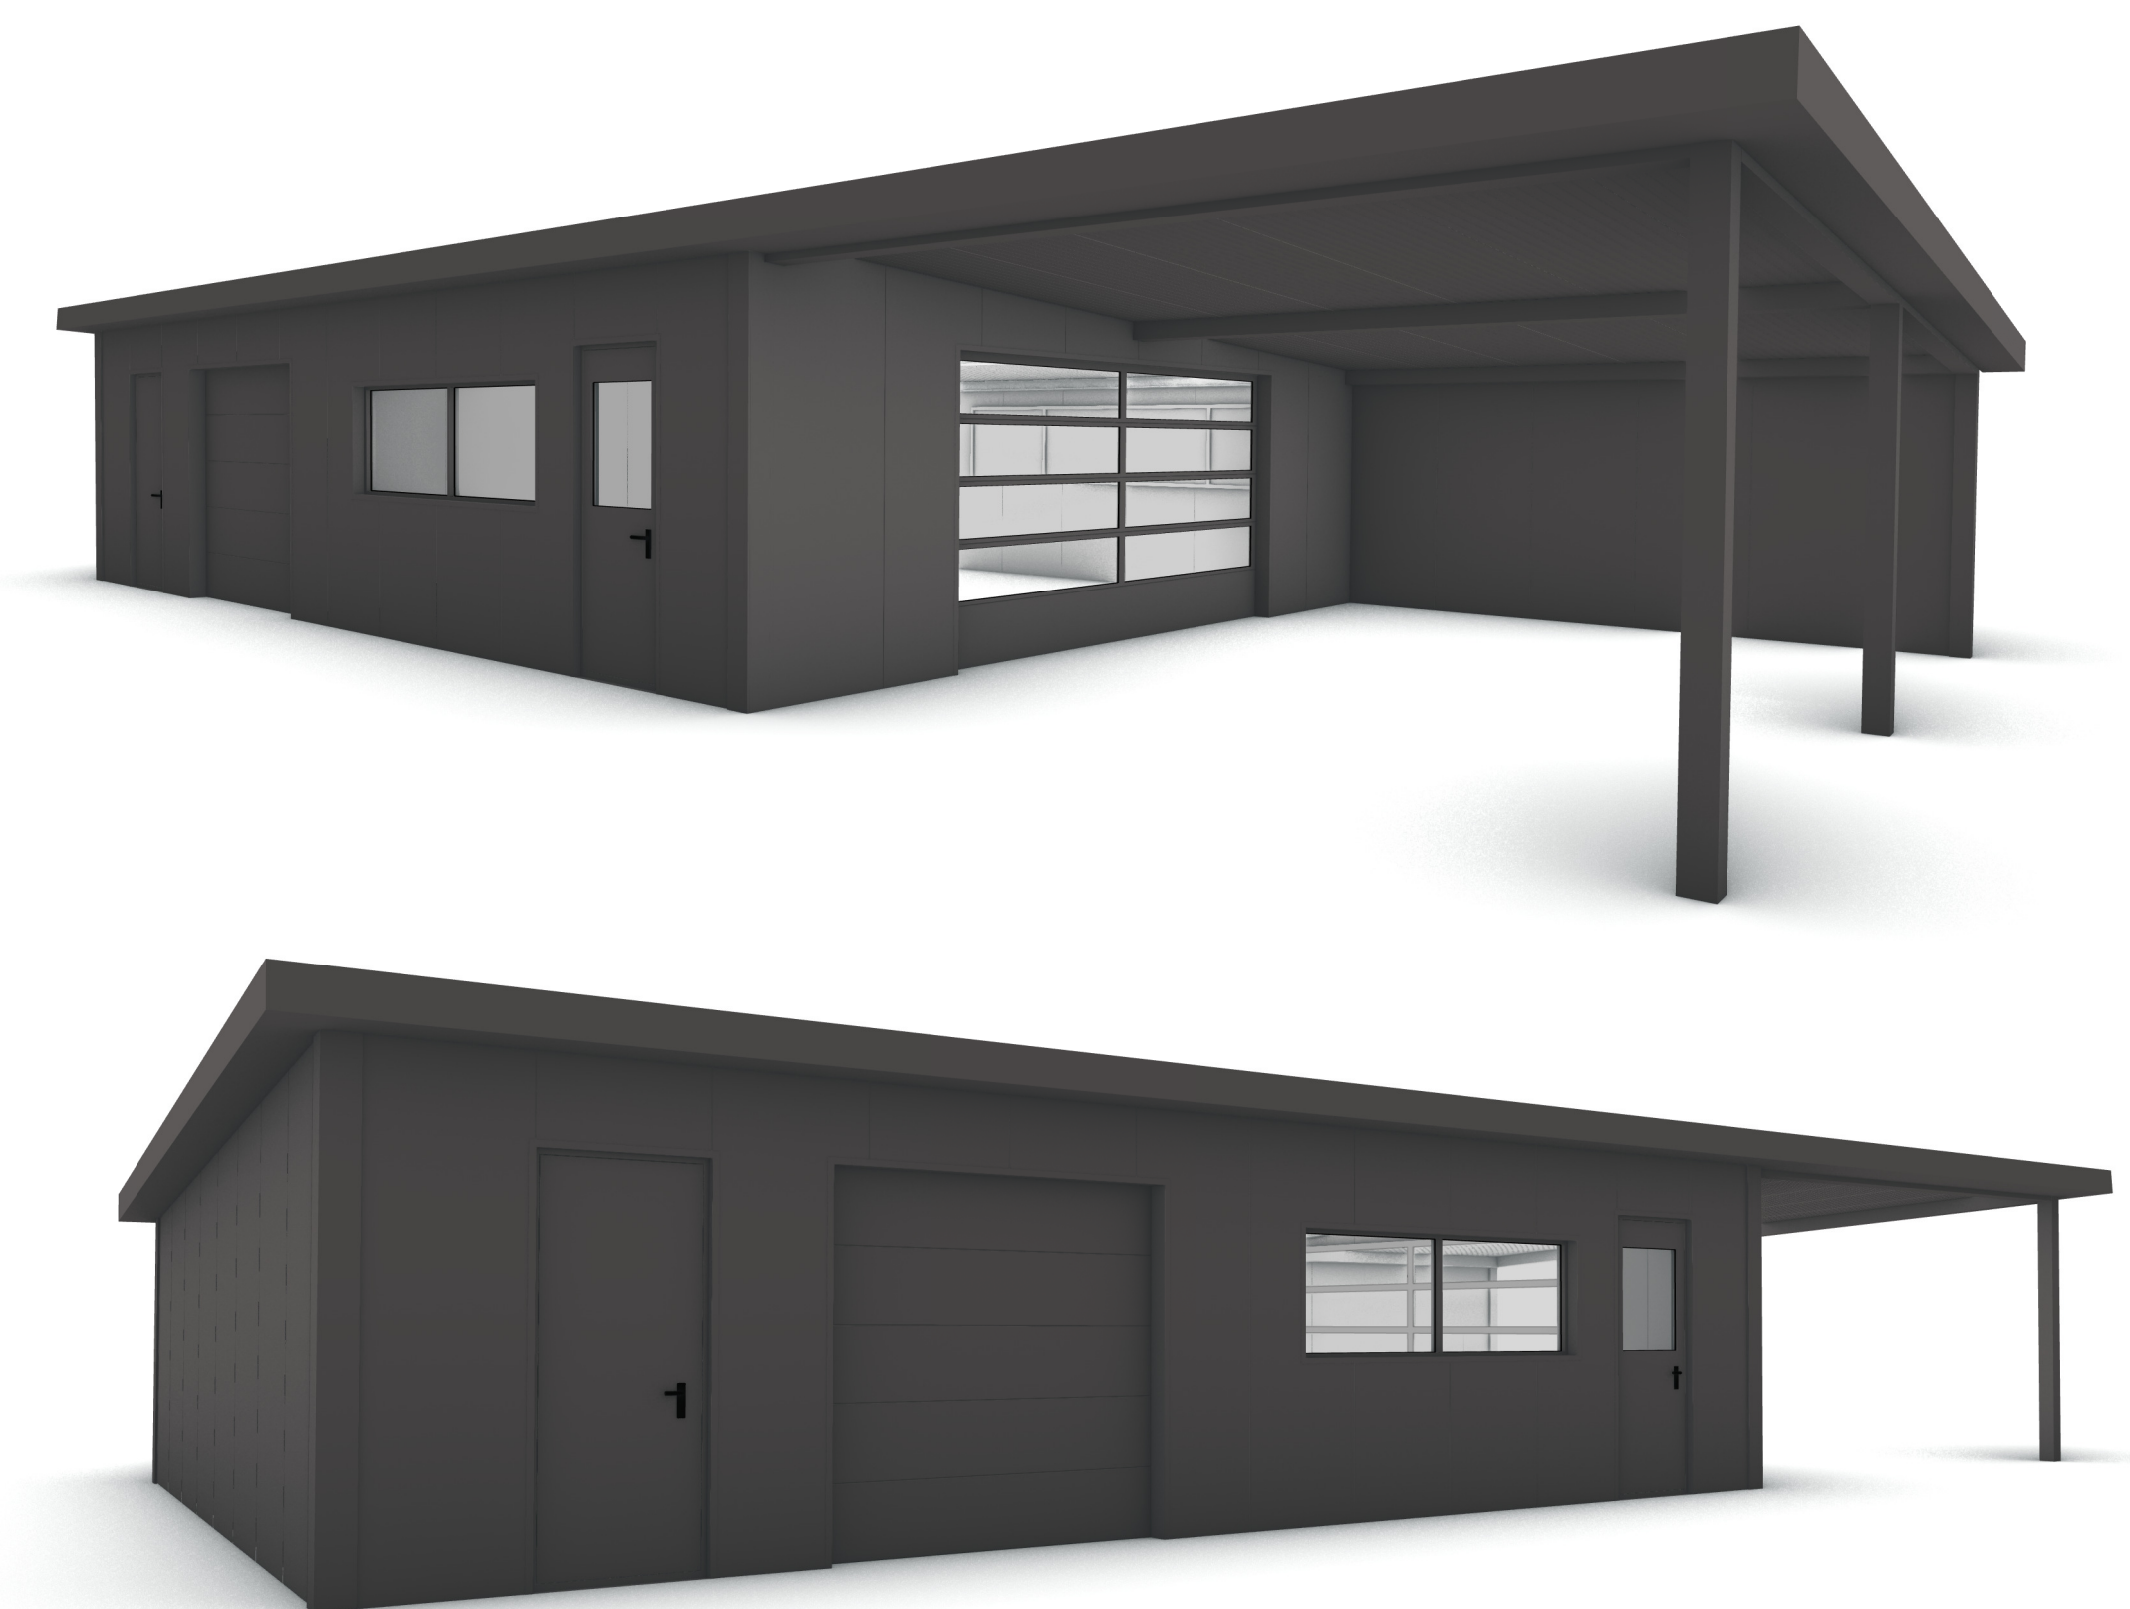


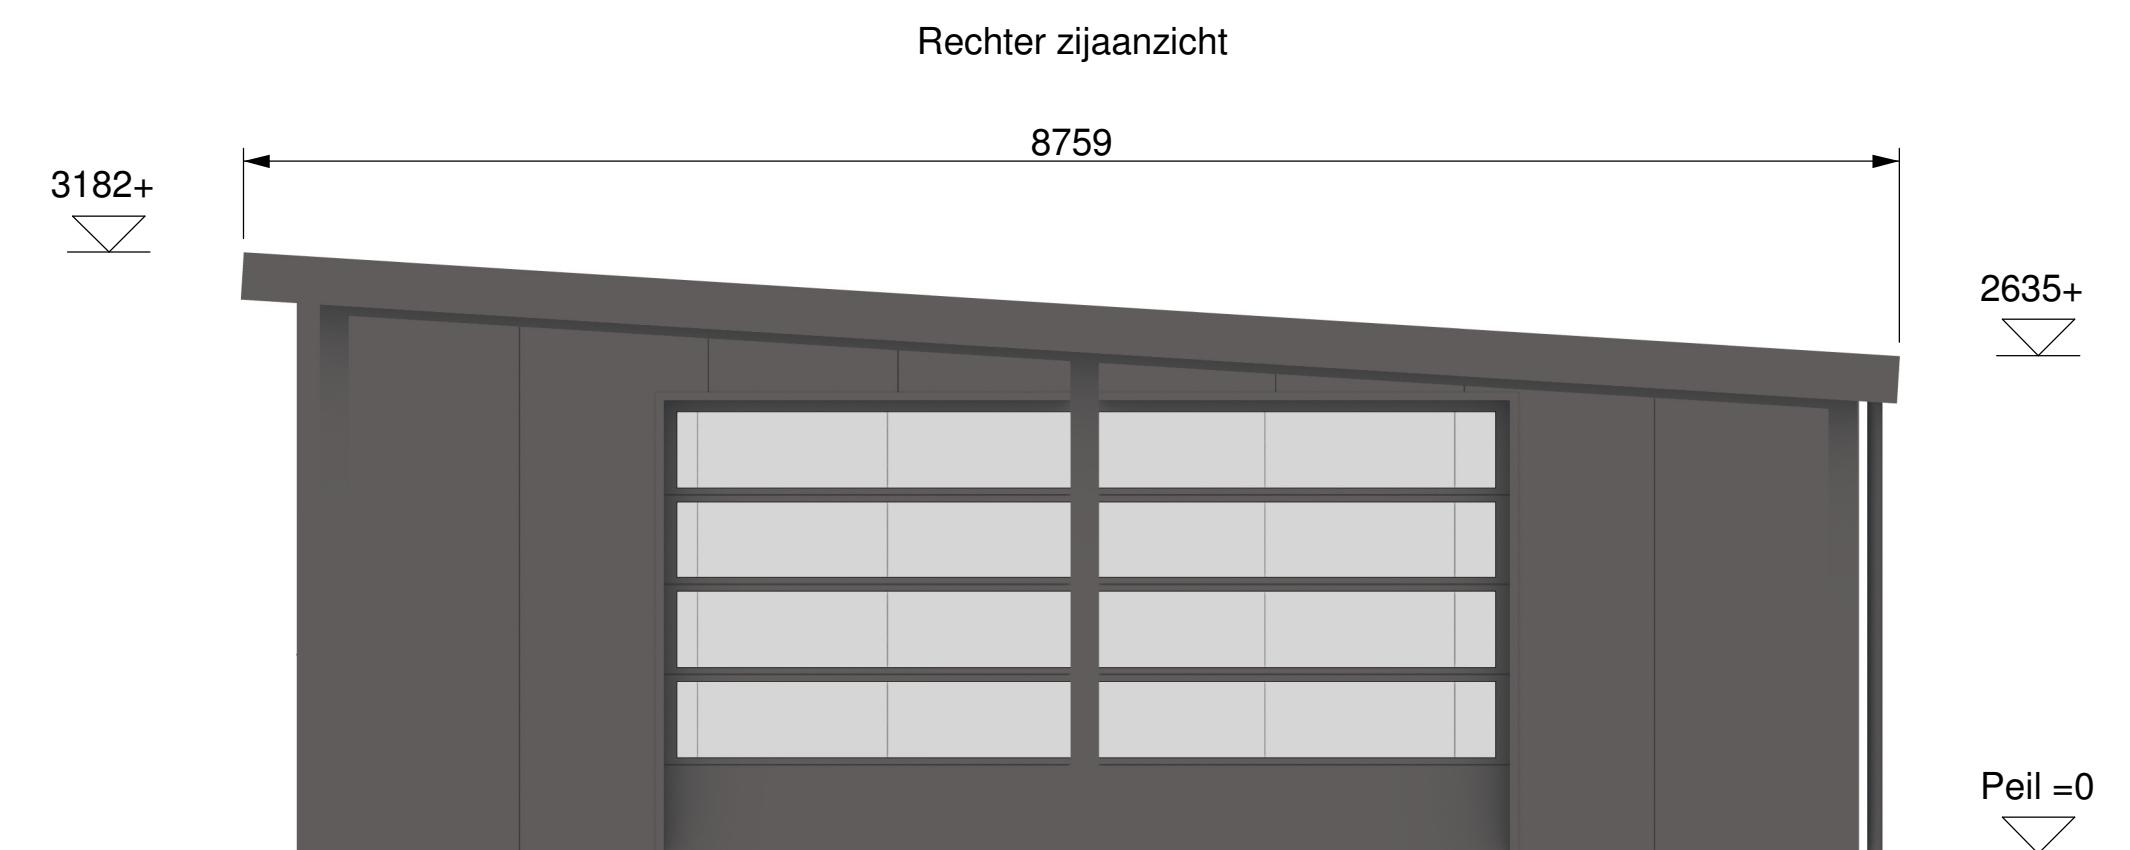

B		14-05-2022		Final		-		DZ		DZ	
Rev		Date		Status		Description		By		Checked	
General tolerances according to: ISO 2768 mK								Legal Owner:			
Drawing Scale: 1:40								Club: Club gebouw Keatsferiening Op 'e Grins			
Projection Method: THIRD ANGLE								Drawn by: D. Zandstra			
Sheet Size: A1								Revision date: 13-01-2022			
								Sheet: 1 of 1			
								Drawing Number: 100-01			
								Revision: - B			