


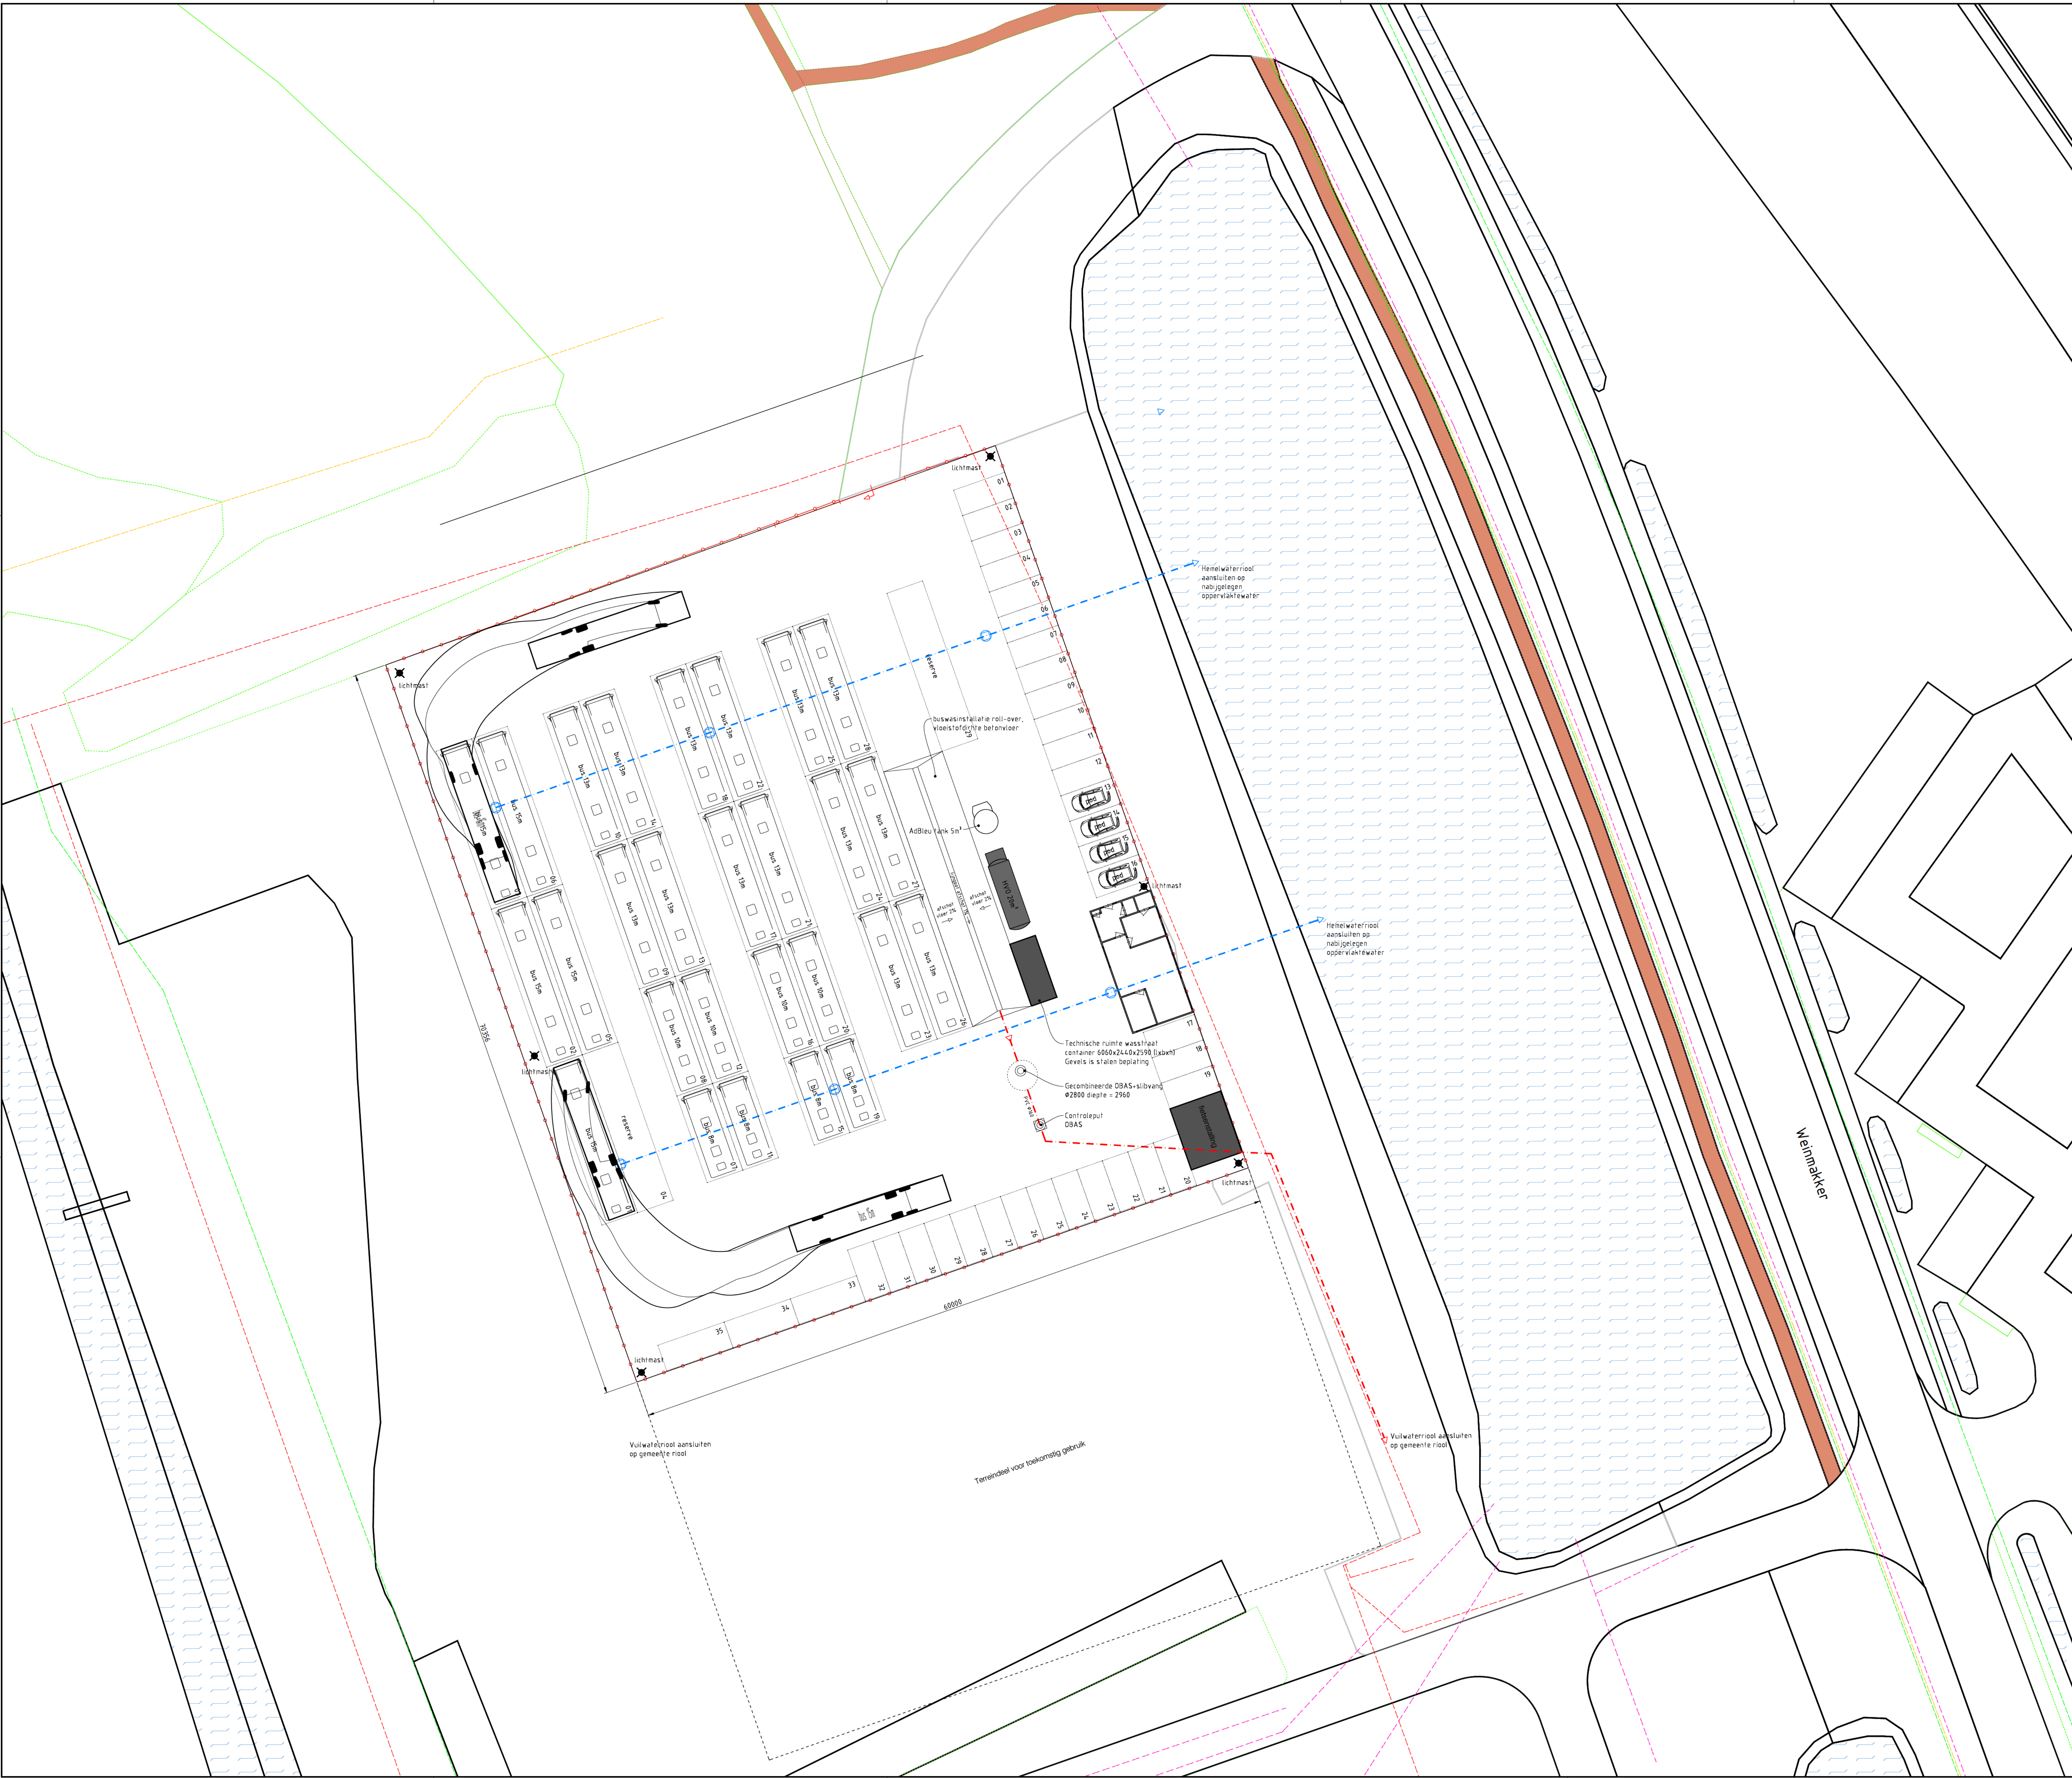

**Renvooi :**

- - - - - = hekwerk
- - - - - = riolering
- - - - - = leiding elektr
- - - - - = leiding water
- - - - - = leiding gas
- - - - - = datatransport