


Legenda

- Bomen kappen
- Bomen nader te bepalen
- Bomen handhaven
- Bomen nieuw
- Begrenzing vakken + code

Bomen			
6	Carpinus bet. Fr. Fontaine	16/18 dr.kl.	Ca.b. Fr
4	Sorophora japonica Fleright	16/18	So.j.F
6	Liquidambar styraciflua St. Silhouette	16/18 dr.kl.	Li.s.S.
3	Corylus colurna	16/18 dr.kl.	Co.c.
6	Prunus serr. Sunset Boulevard	14/16 ent 2.20	Pr.s.SB
4	Acer camp.Red Shine	16/18	Ac.c.RS
5	Prunus avium Landscape Bloom	14/16	Pr.a.LB
13	Prunus avium	16/18	Pr.a.
2	Juglans regia	16/18	Ju.r.
2	Gleditsia triacanthos Skyline	16/18	Gl.t.S.
15	Salix alba Chermesina	14/16	Sa.a.C.

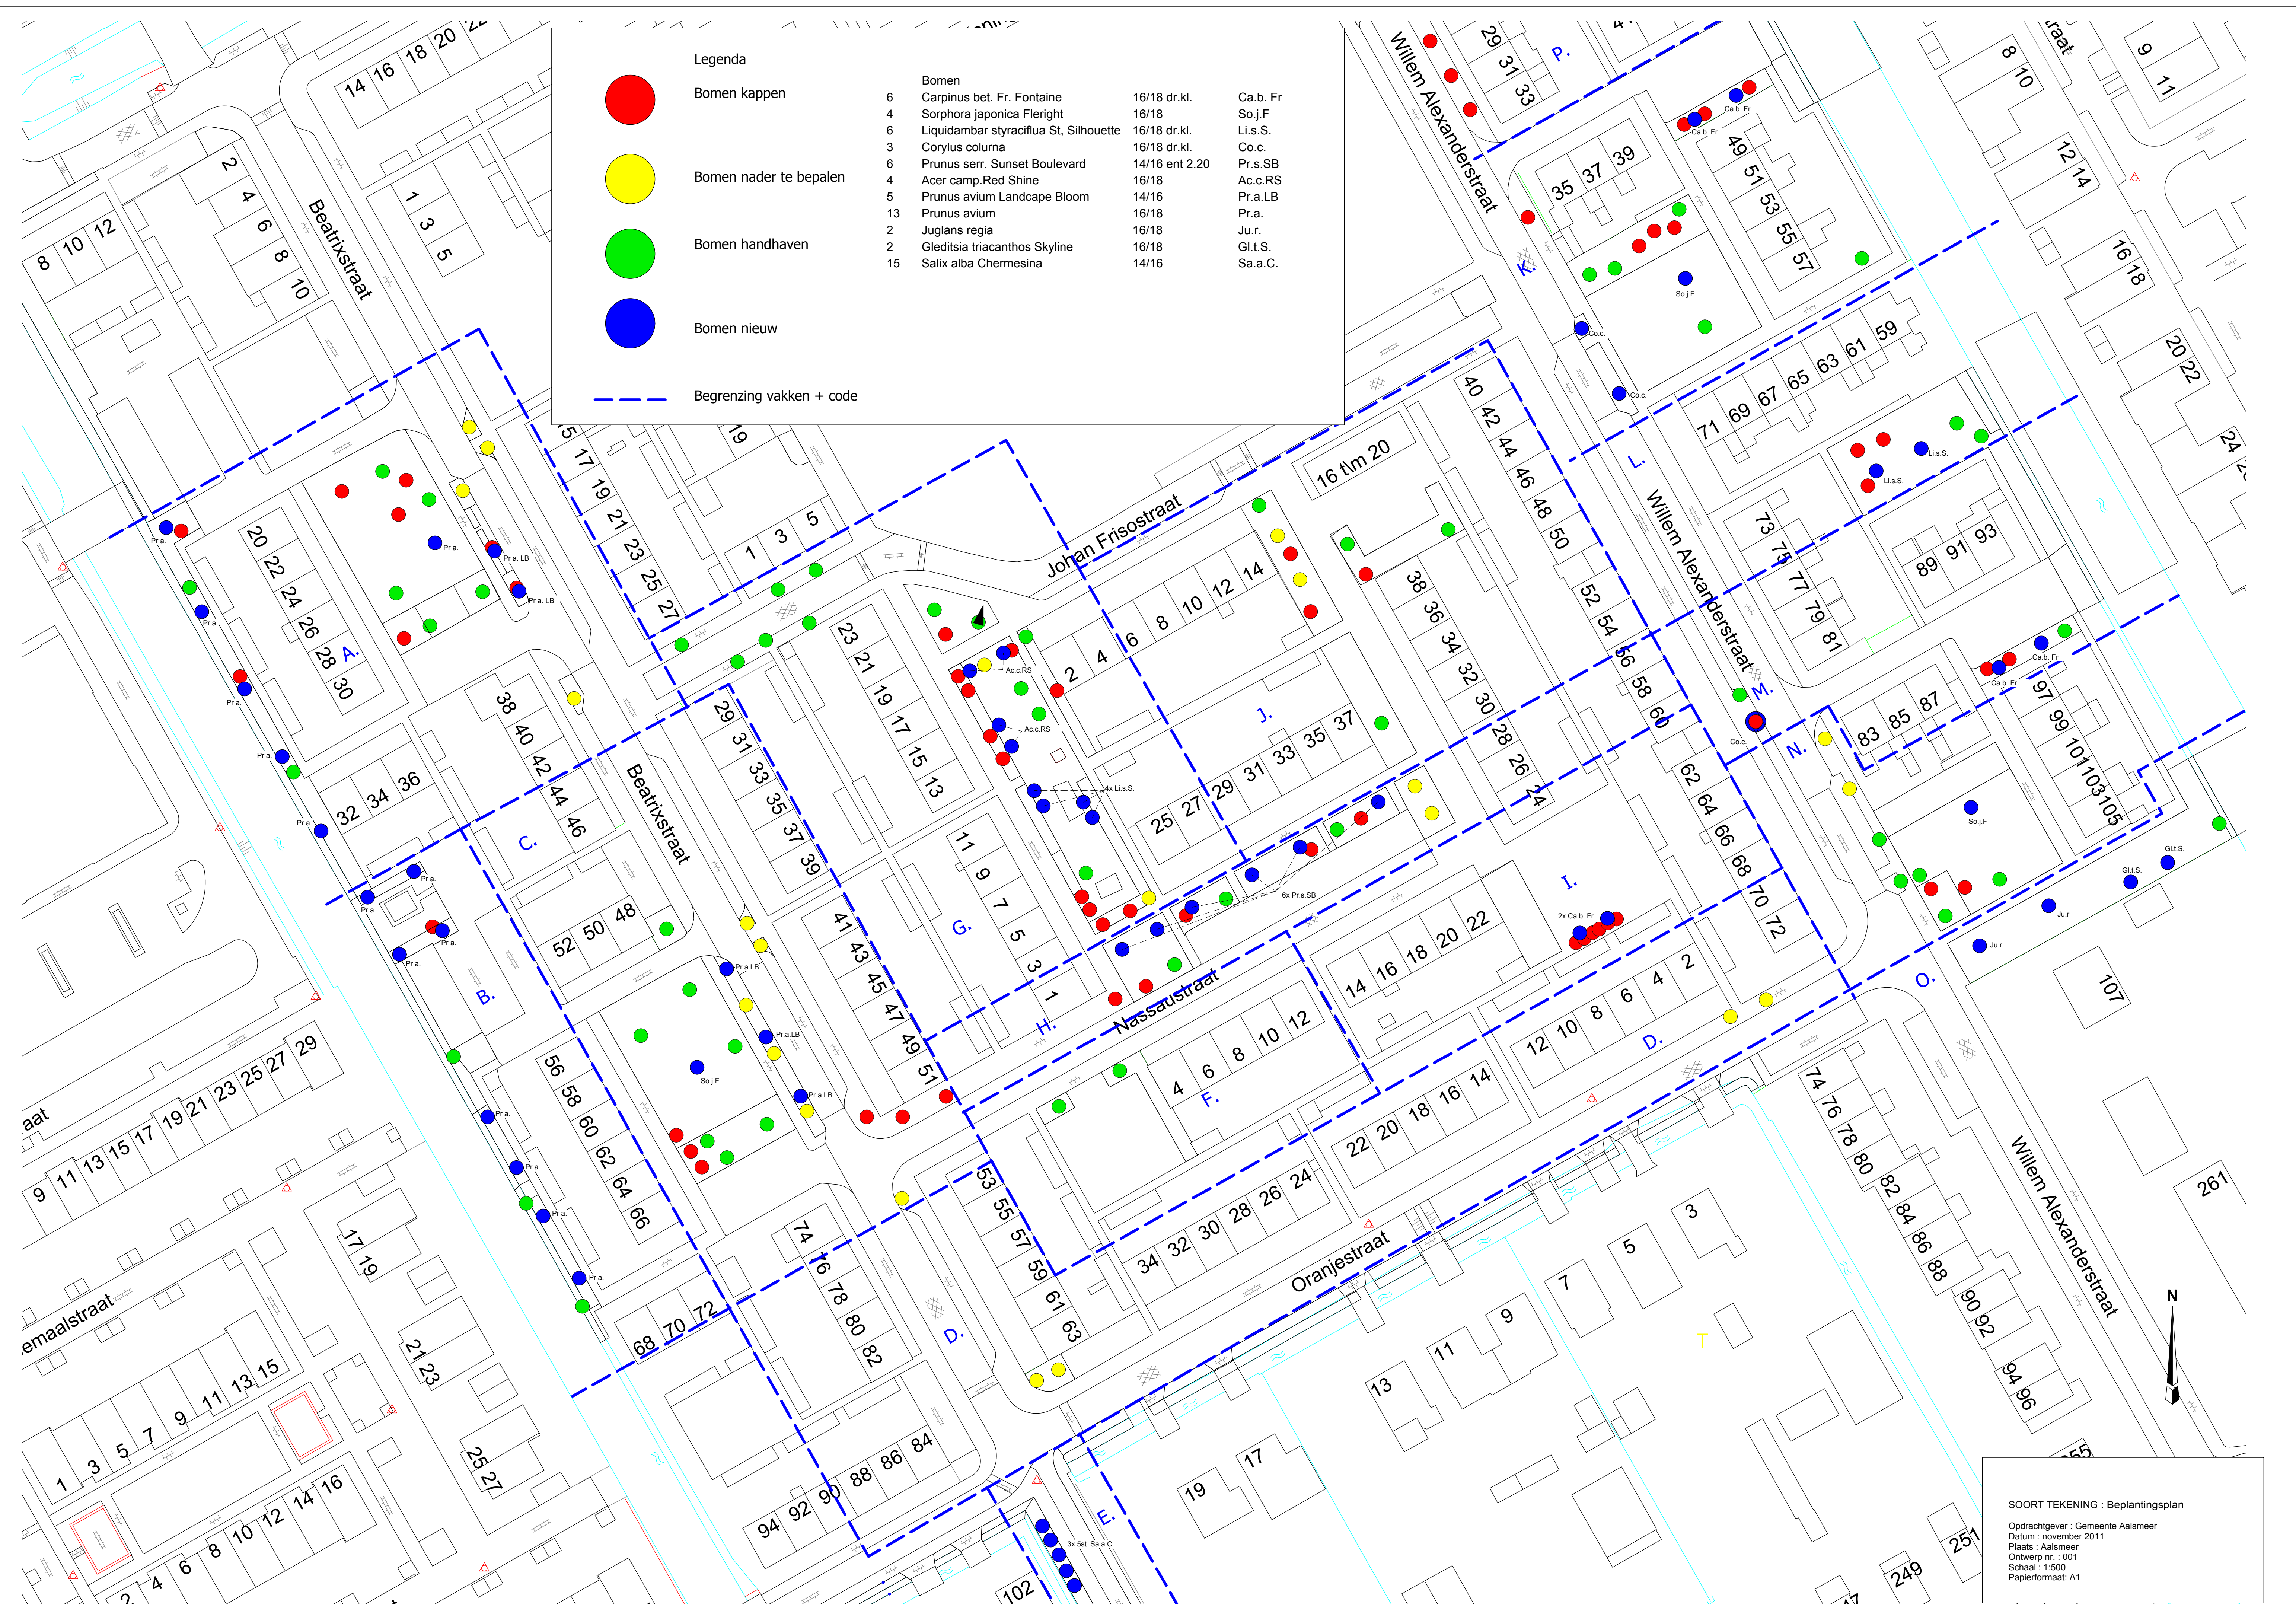

SOORT TEKENING : Beplantingsplan
 Opdrachtgever : Gemeente Aalsmeer
 Datum : november 2011
 Plaats : Aalsmeer
 Ontwerp nr. : 001
 Schaal : 1:500
 Papierformaat: A1