



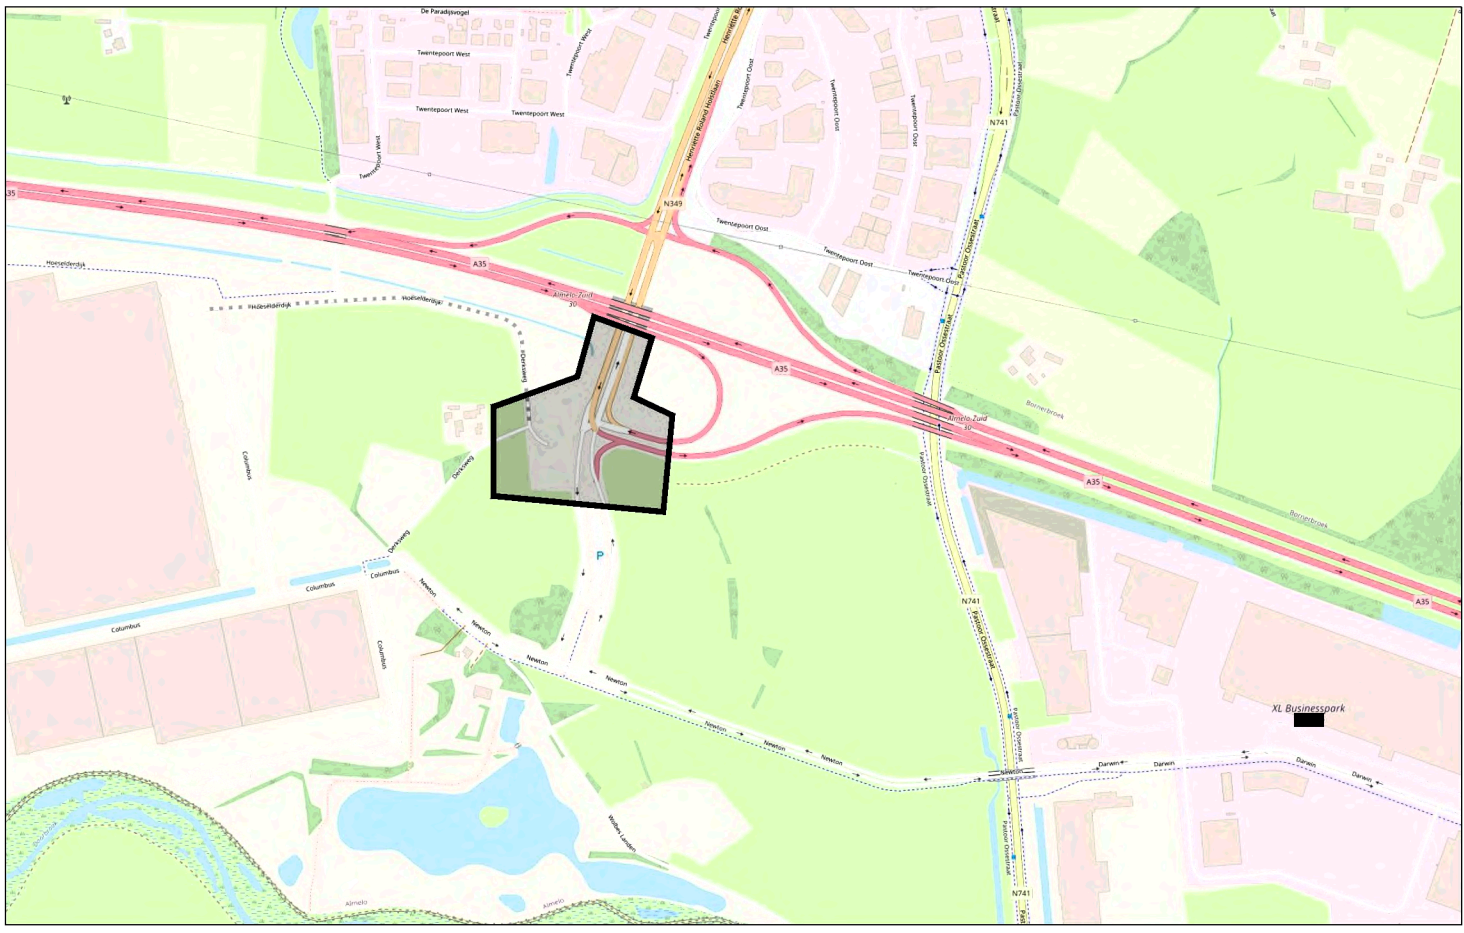

maten in meters tenzij anders vermeld
materiaalmaten in millimeters
hoogtematen in meters t.o.v. N.A.P.

NO	SAFARI	WEDDING	STYLING	Par. 1/2	Par. 1/2
Project XL Businesspark Twente XL Park 51					
Opdracht Centouren eindsituatie kruising HRH-Isan					
Comité 9993RBT ING-1640102-#### 1/2					
Beleidsplan SFILES8					
Datum 10-02-2021					
Schaal 1:500					
Formaat A3					
Medetruwen \$MODELNAME\$					
Projectleider [Redacted]					
Beleidsplan XL Park 51					
Status Concept					

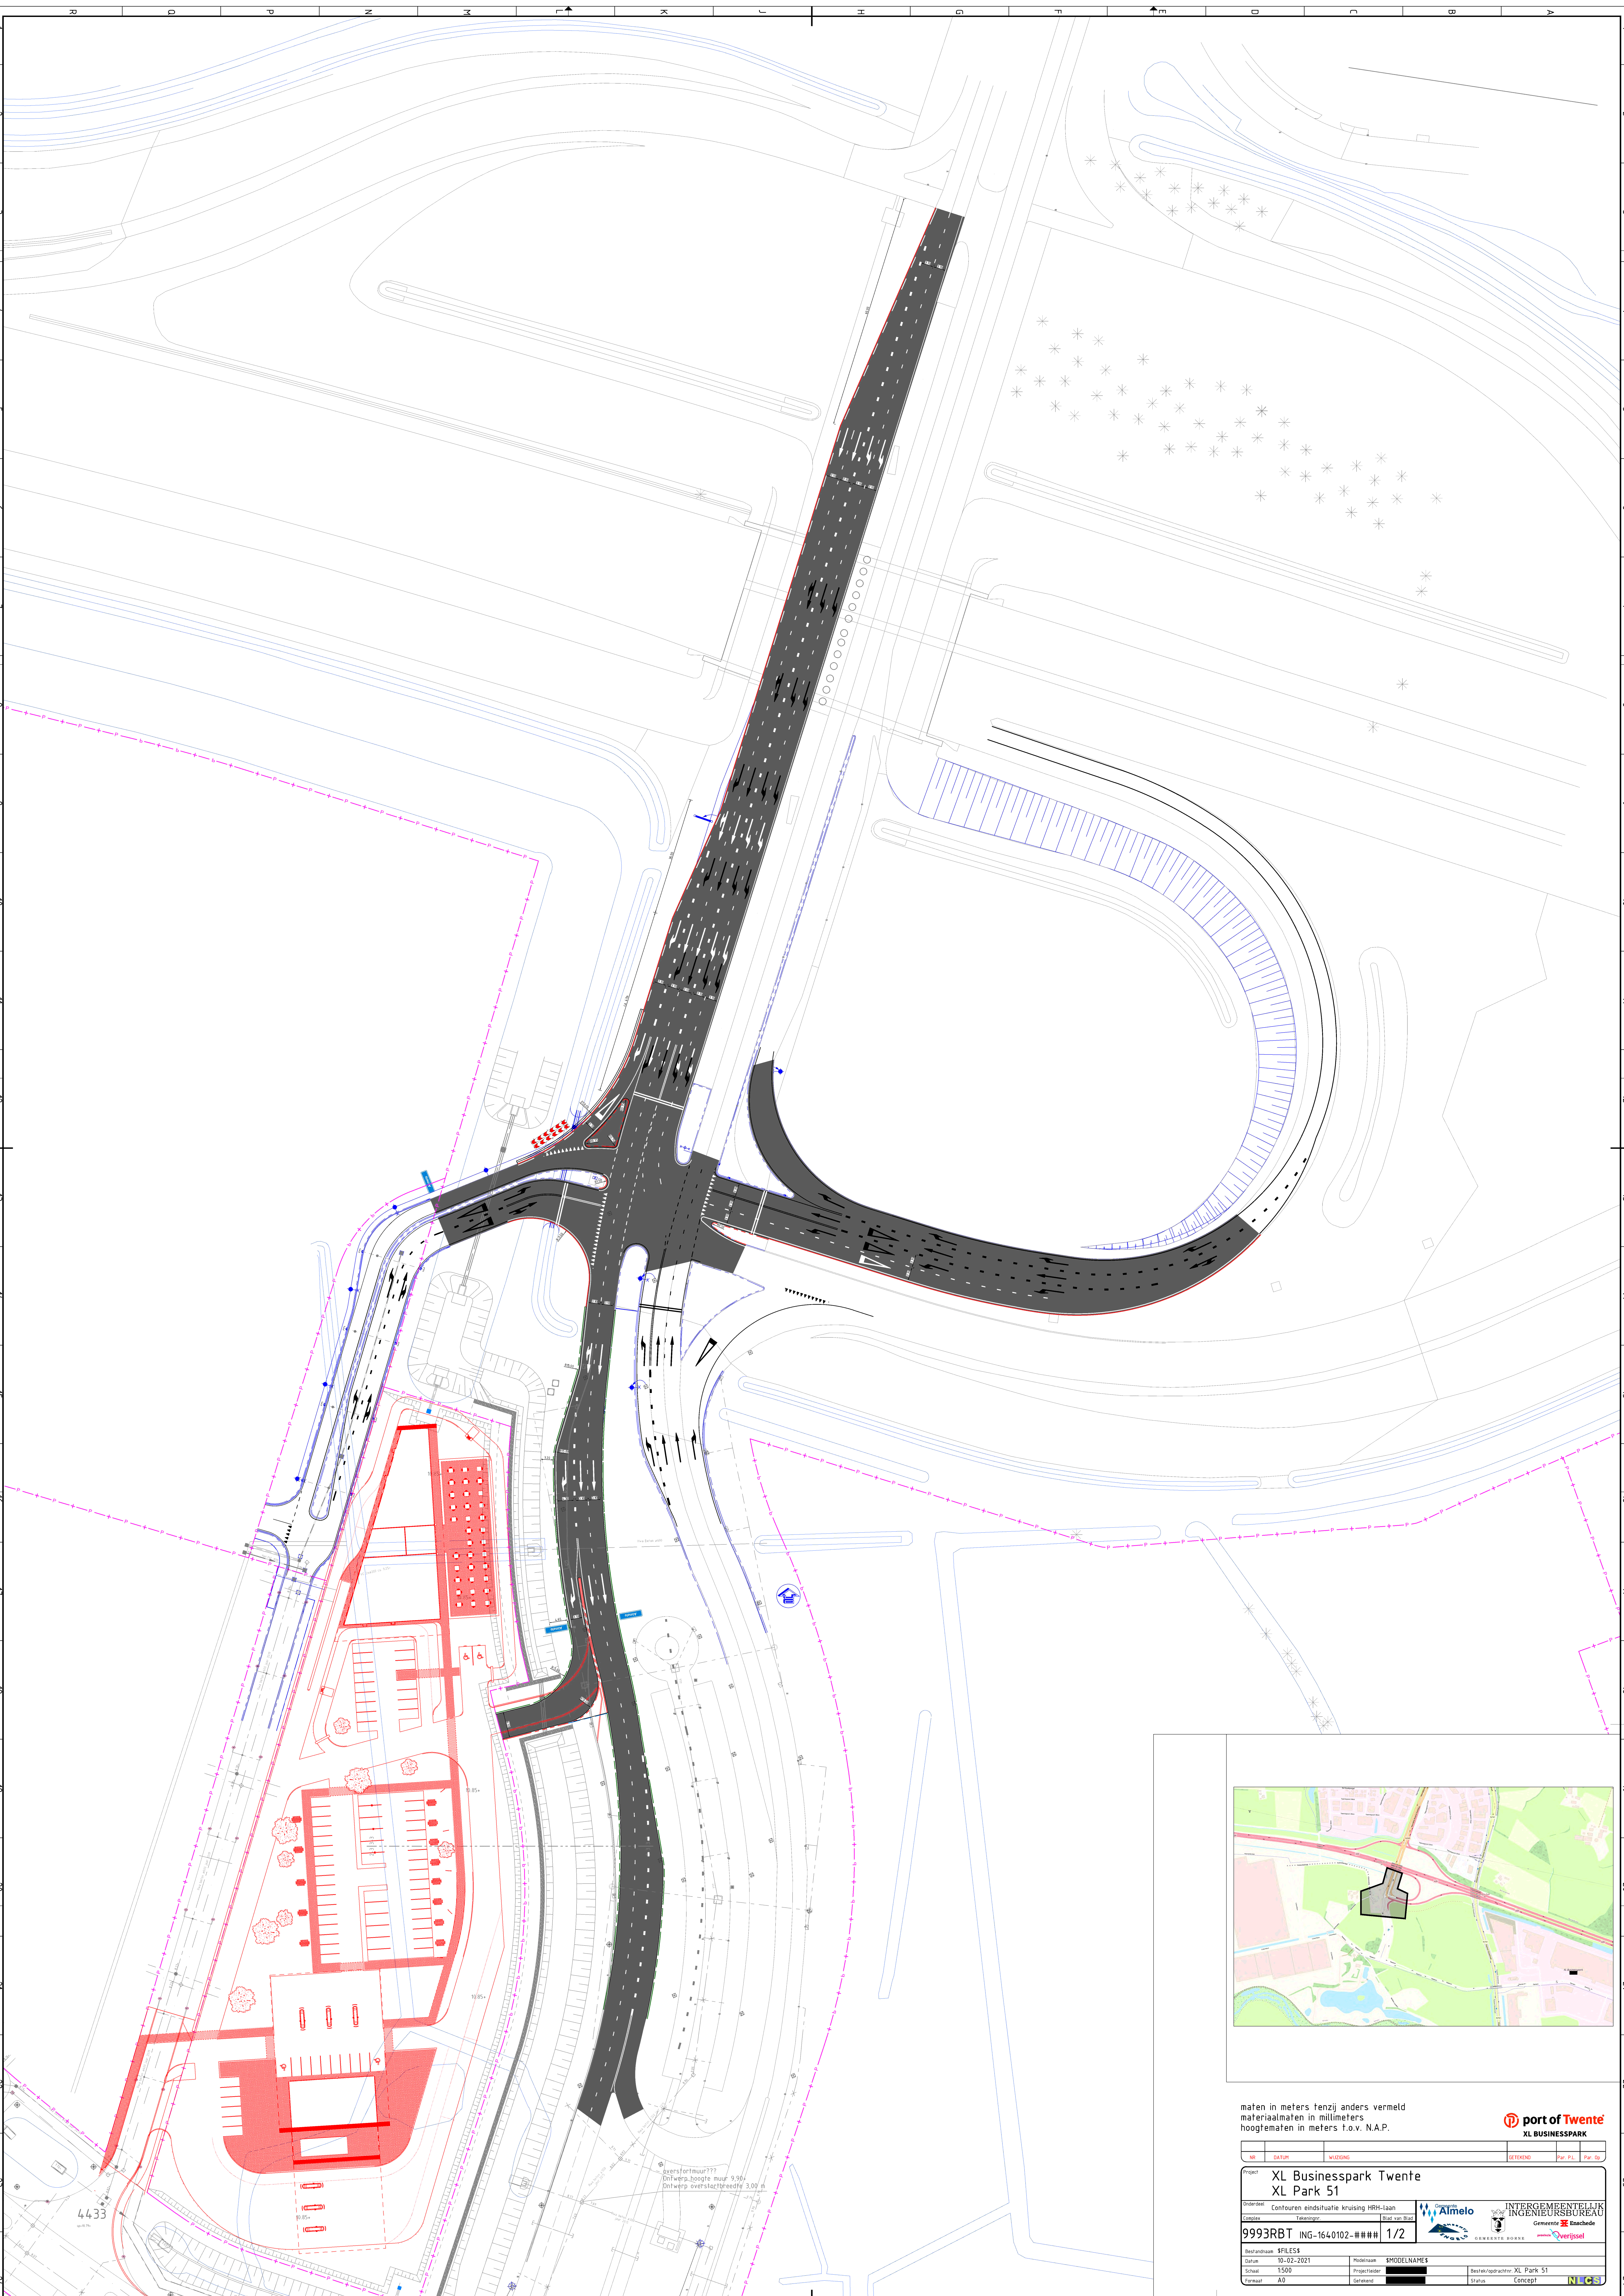