



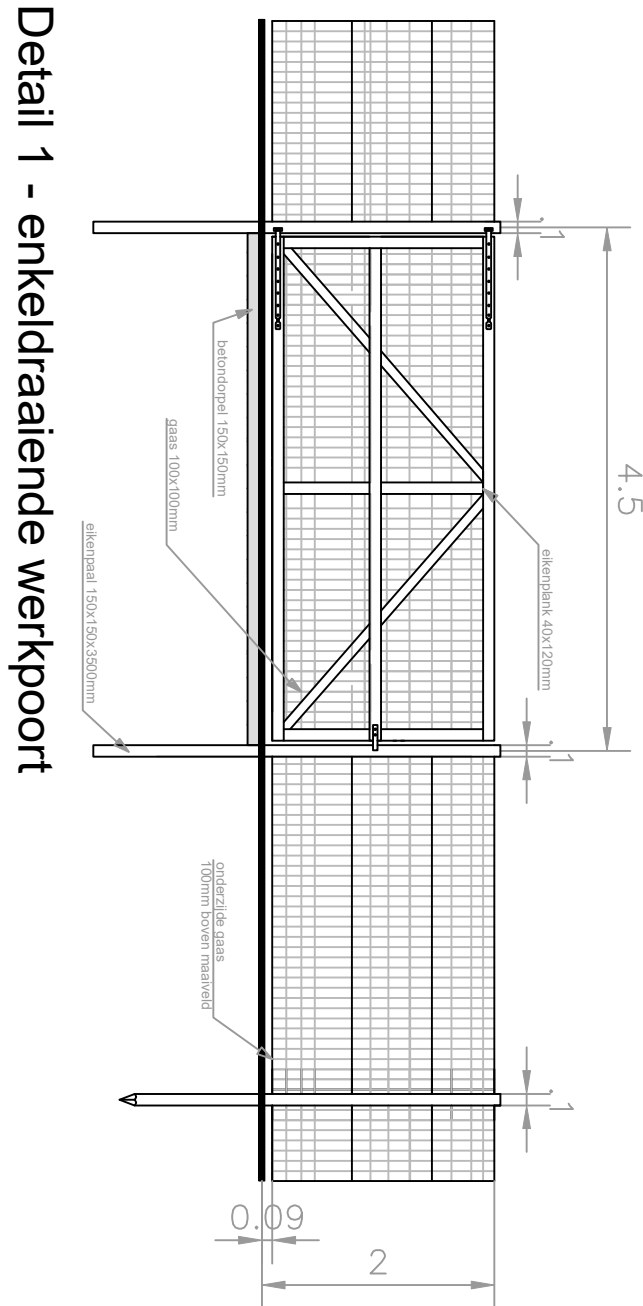

Detail 1 - enkeldraende werkpoort

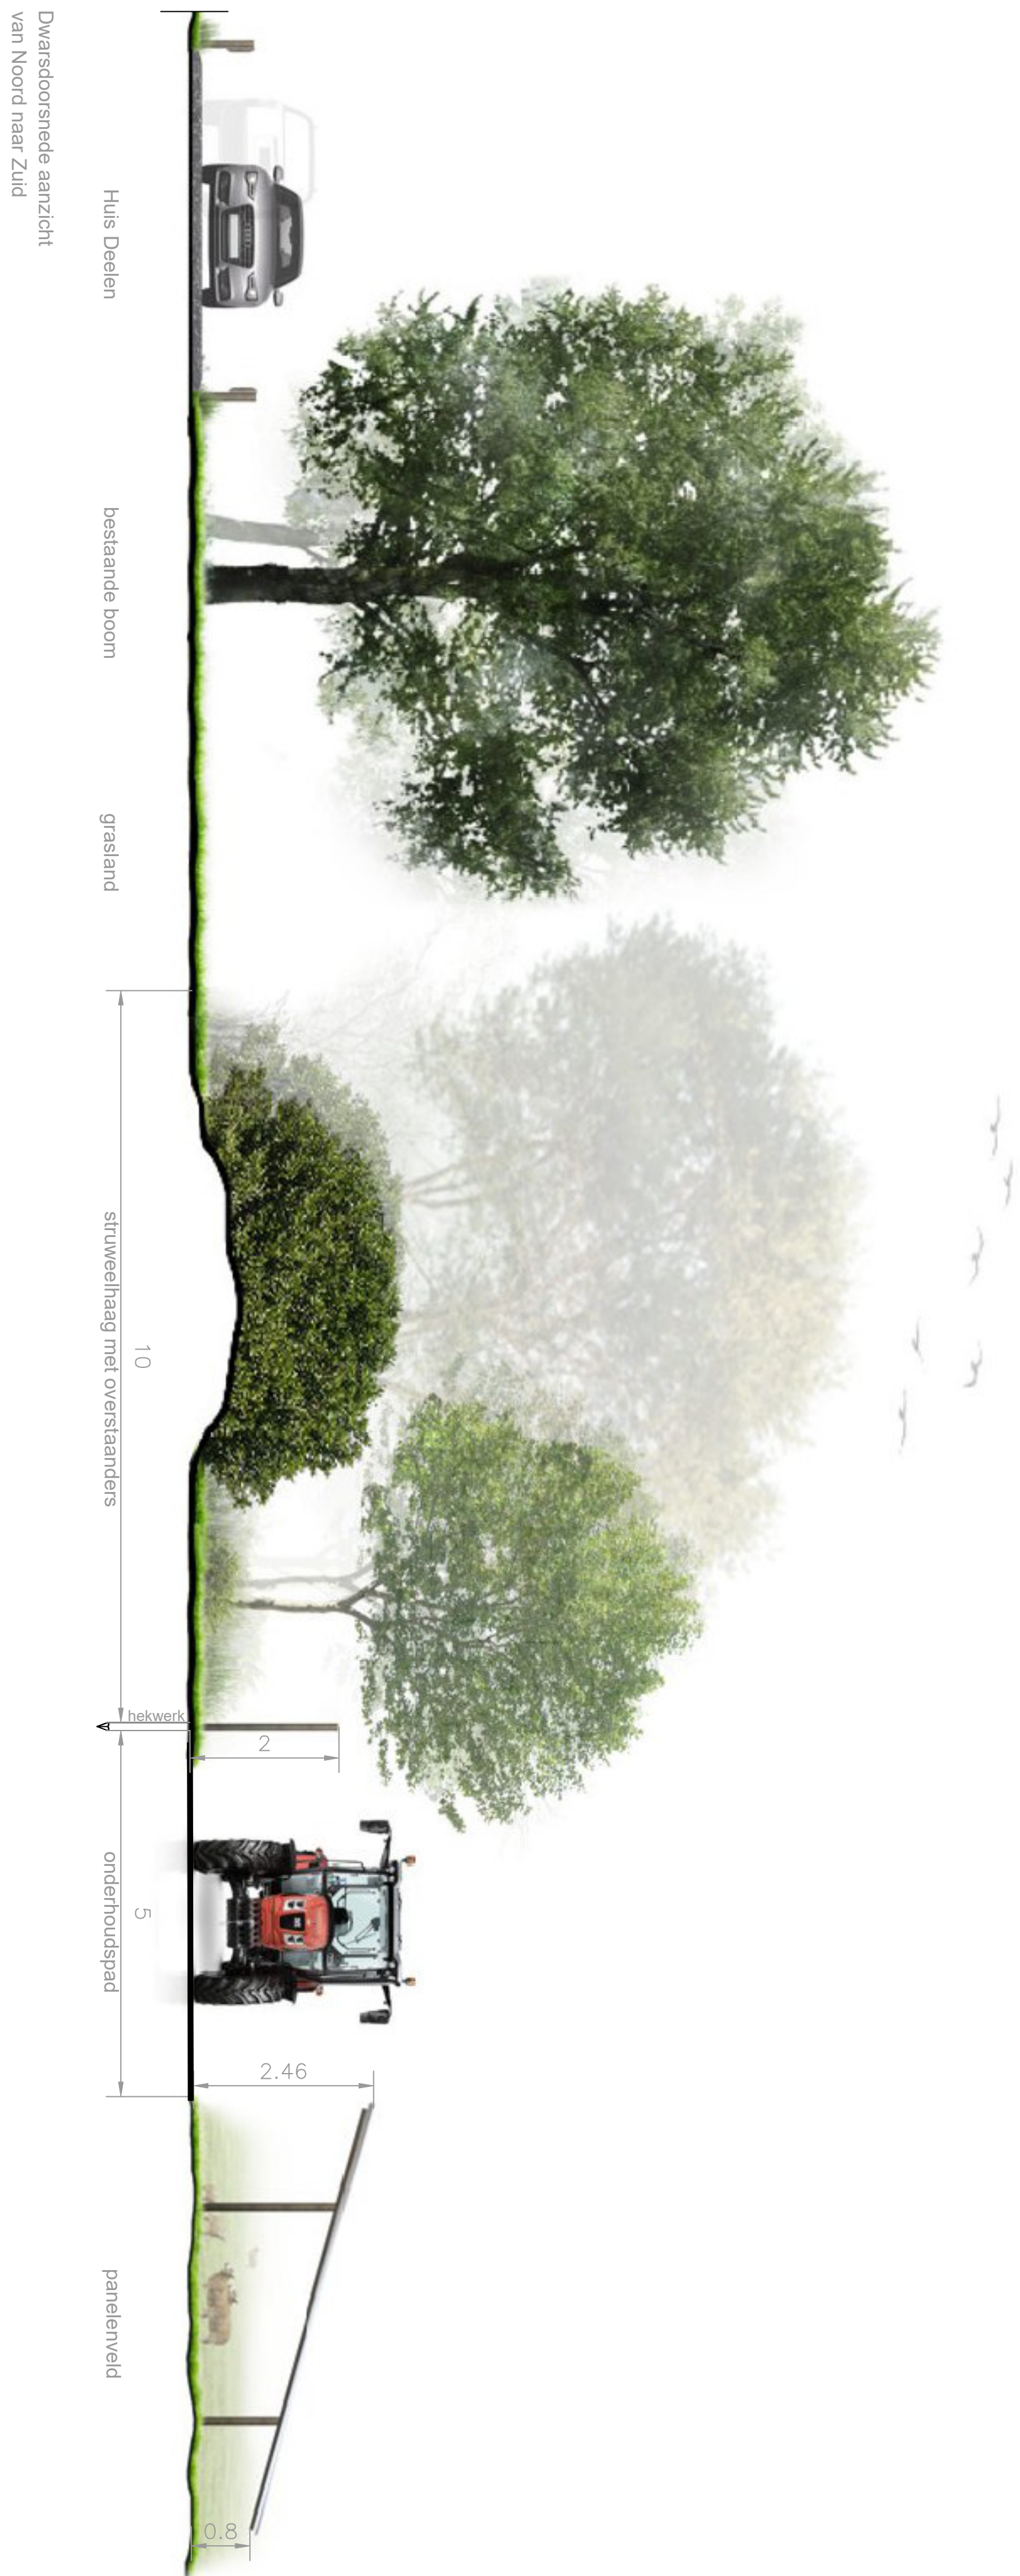

