

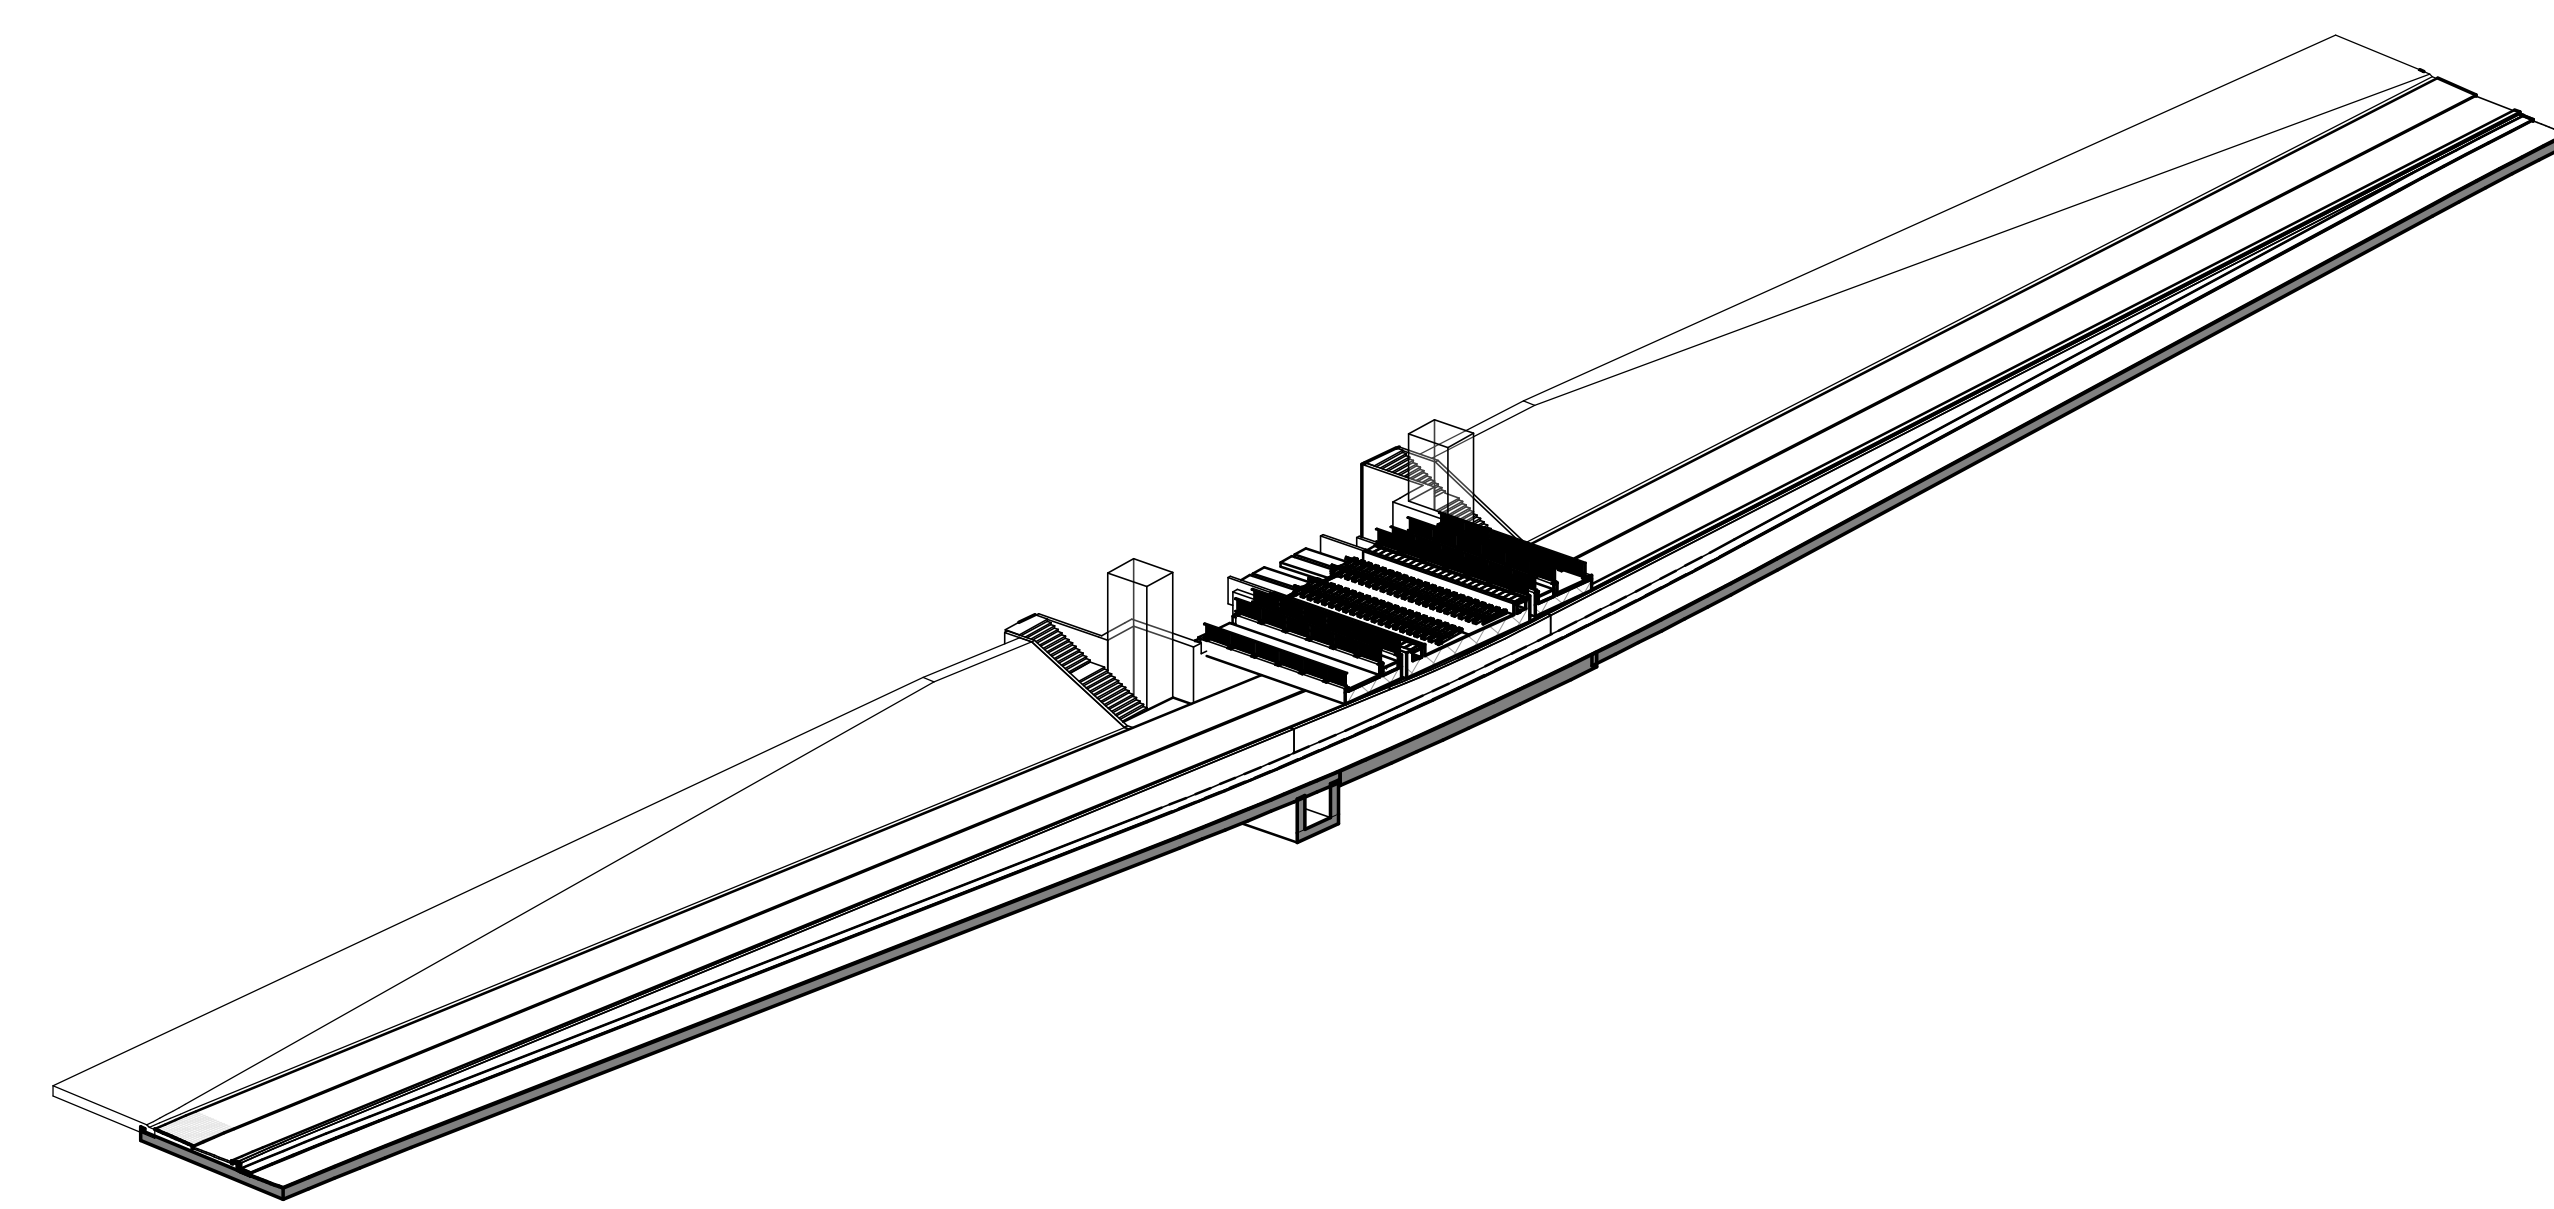


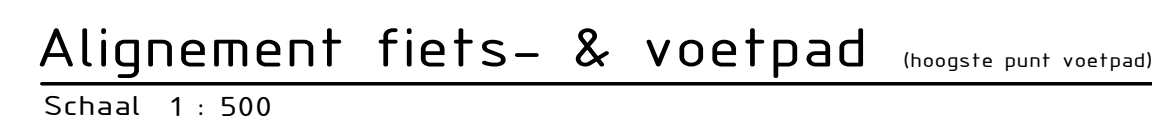

A 3D perspective view of a multi-story building. The building features a central atrium with a glass roof. Multiple staircases are visible, including a large central staircase and several smaller ones. The building has a modern, geometric design with flat roofs and rectangular volumes.

ONDERDOORGANG (3D)

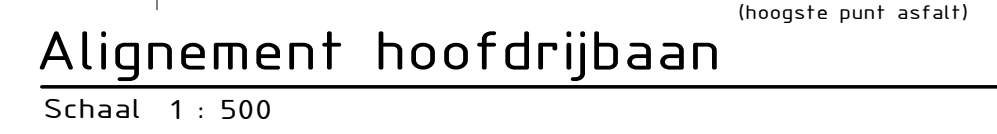

 Gewapend beton

 Voorgespannen beton

- Inmeting "D00, Inmeting en Fotorapportage ARCADIS 15-03-2015"
- BS = N.A.P. -0.030 (uit inmeting)
- Ontwerpgrondwaterstand = N.A.P. -1.500
- Drooglegging = Ontwerpgrondwaterstand +0.500 = N.A.P. -1.000

- Hoogtematen in meters ten opzichte van N.A.P., tenzij anders vermeld.
- Maten in millimeters, tenzij anders vermeld.
- Hoeken in graden.
- X,Y-coördinaten ten opzichte van R.D.-stelsel in meters.
- B.S. = Bovenkant spoorstaaf.
- Maten tussen haakjes zijn maten over de as gemeten.

[illegible]

Gecontroleerd:



ARCADIS
Infrastructuur, milieu, gebouwen

[illegible]

Opdrachtgever : ProRail-O-AM Architectuur &

Ontwerp : ARCADIS Nederland B.V.

Project : Diemen - odg Ouddiernerlaan

Onderwerp : Onderdoorgang
Bovenaanzicht en doorsneden

Fase	: Initiatief / haalbaarheid	Divisie	: Mobiliteit
Schaal	: zie tekening	Status	: Definitief
Bladformaat	: A0	Projectleider	: Bergveld, HJ
Bestek nr.	: -	Tekeningnummer	: Versie
Projectnummer	: D0211.000015.0200	1001	C

