


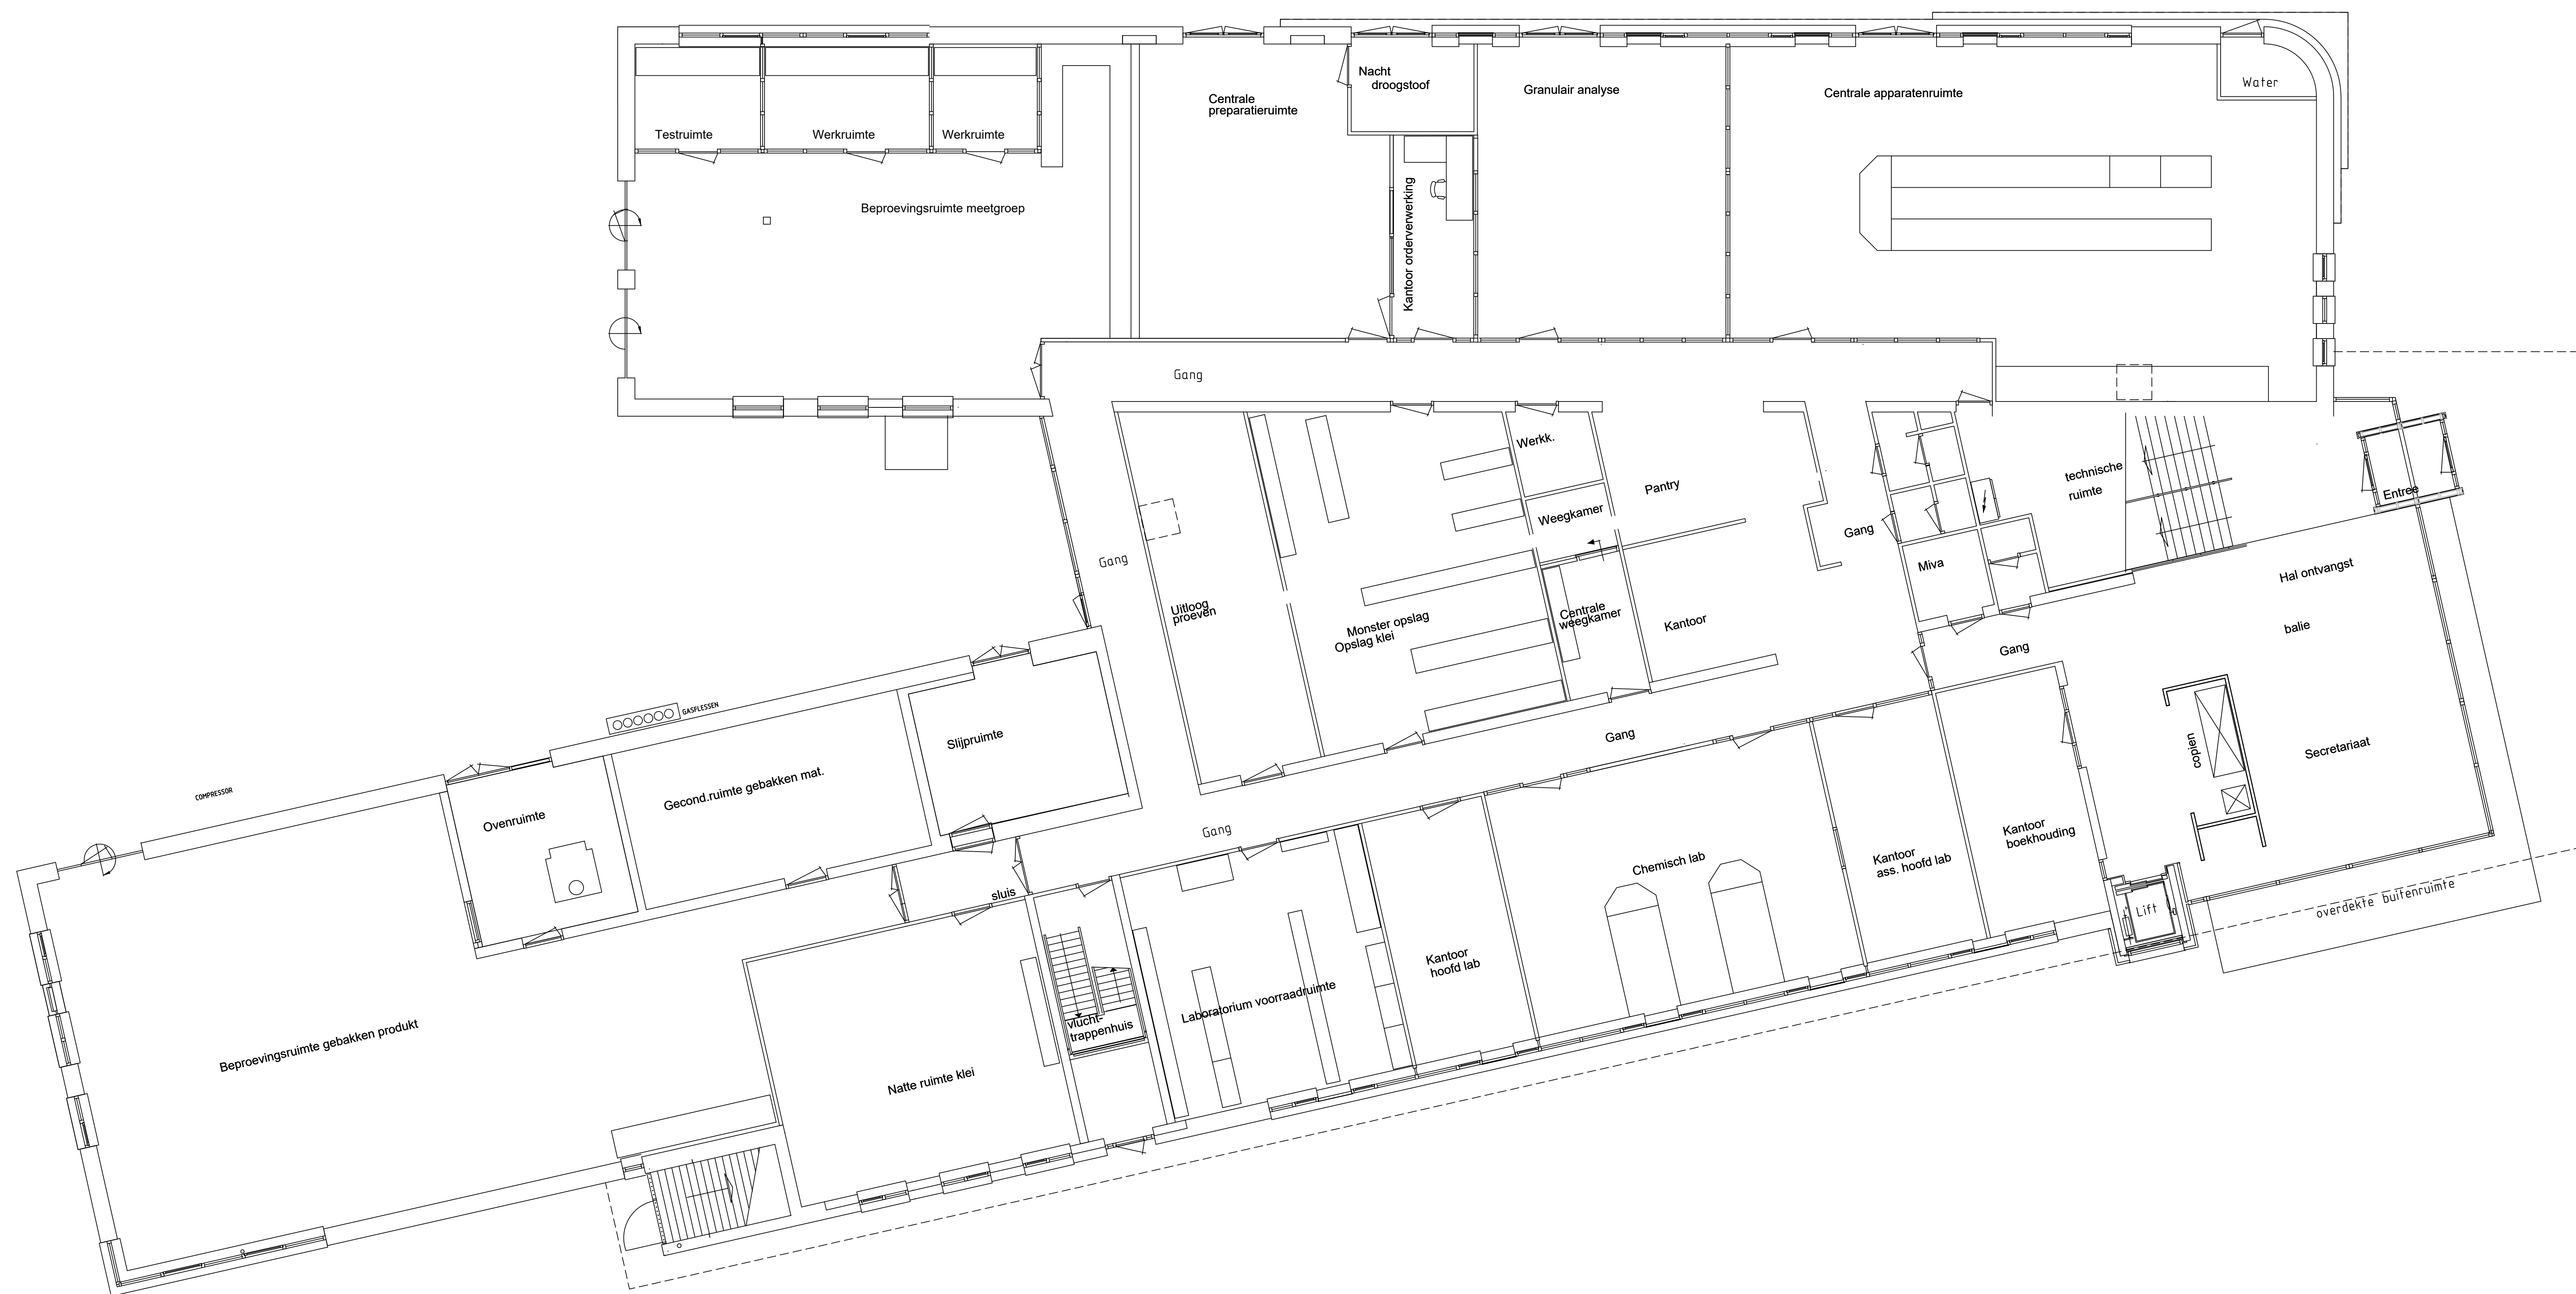

PLATTEGROND	
SCHAAL	08-05-2017 TEK-NO: 08-1618 B TCKI T +31 26 3845600 info@tcki.nl Florijnweg 6, Velp-Arnhem, the Netherlands PO box 27, NL-6880 AA Velp www.tcki.nl
1:300	
DATUM	
08-05-2017	
TEK-NO:	
08-1618 B	