


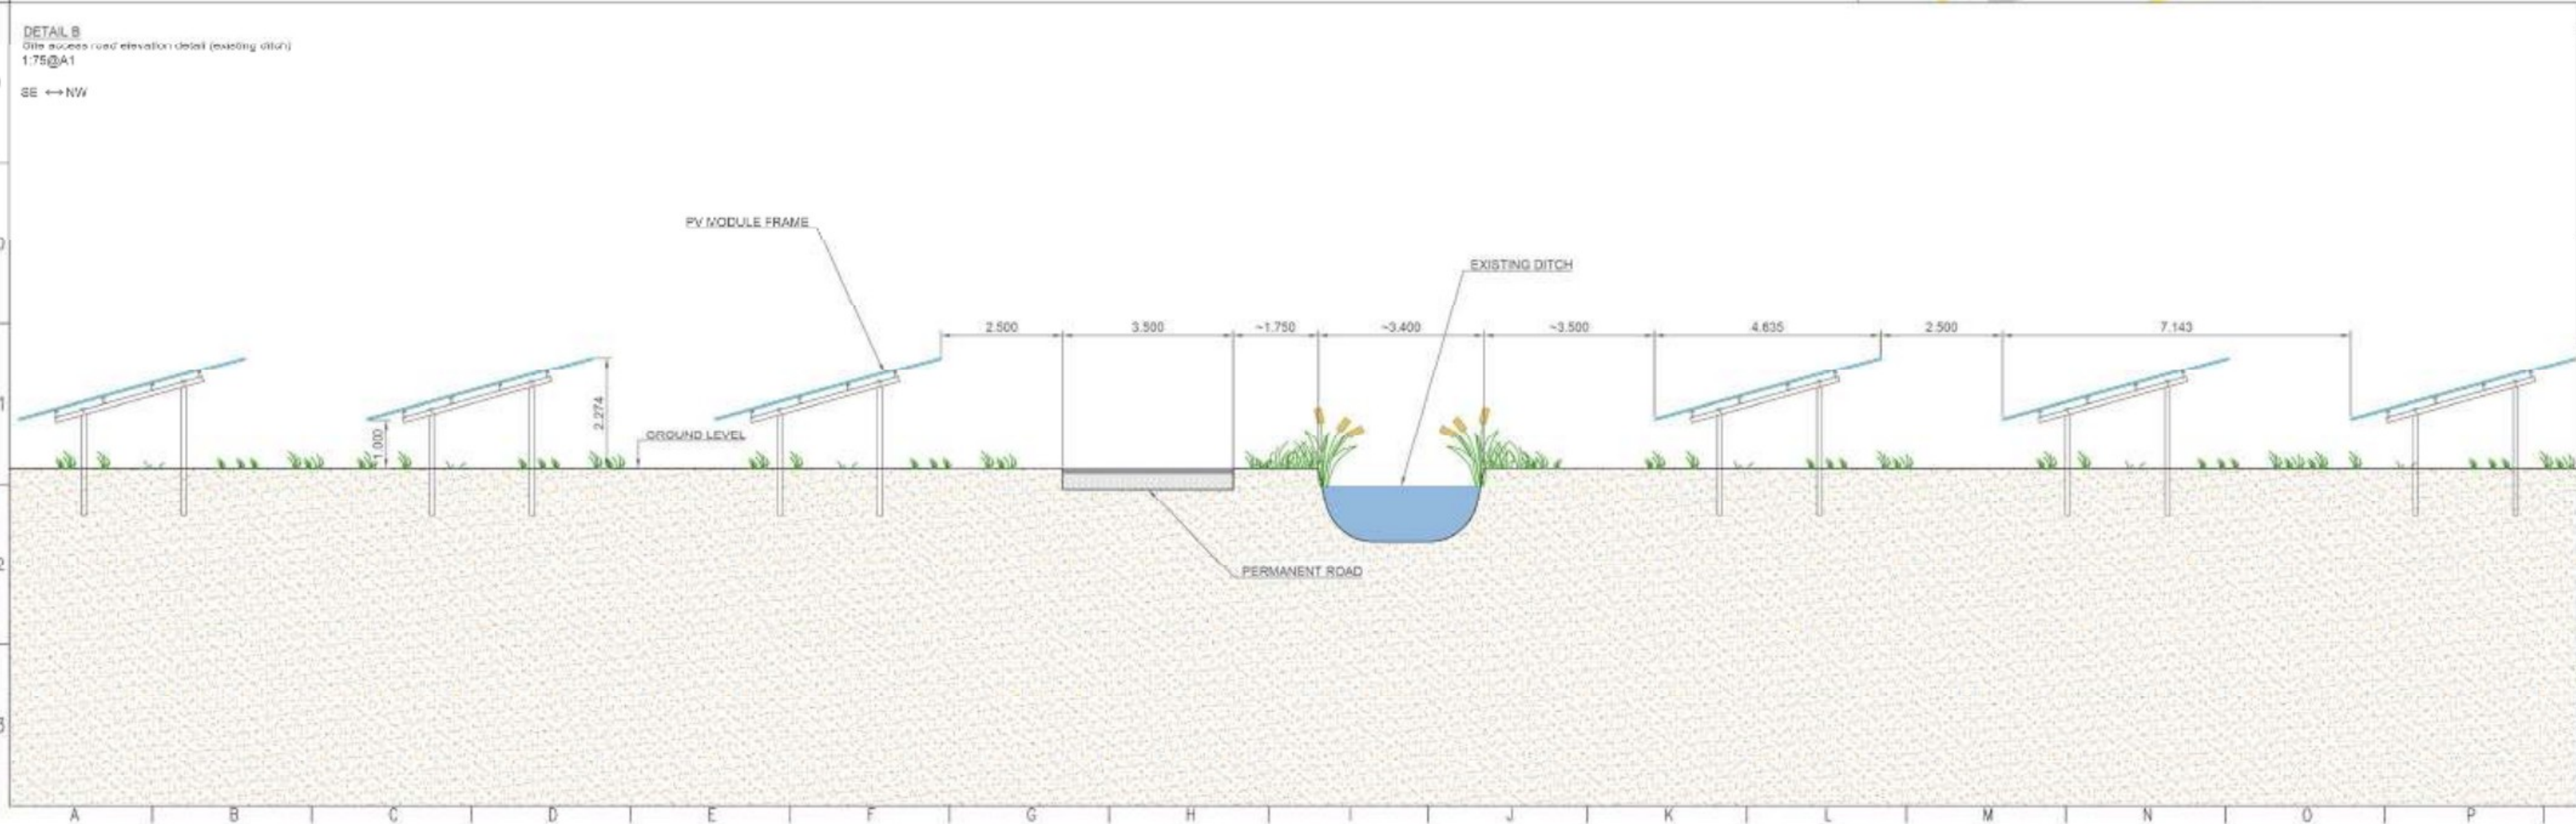

NOTES

1. Do not scale from this drawing.
2. All dimensions are indicative and in m unless otherwise specified. All dimensions to be confirmed on site before any installation works are commenced.
3. This drawing presents an indication of the design foreseen for the project in terms of design principles and anticipated geometry ranges. The final design and resulting detail will be developed in accordance with the principles of this indicative design, but is predicted to incorporate reasonable variations, following the standard process of undertaking detailed physical site investigations, detailed engineering analysis and competitive procurement of final equipment.

PROPOSAL ONLY



REV	DATE	DESCRIPTION	DRAWN	APPR
A	19/09/23	First Issue	UZ	PP

Site Elevation Details Layout

SCALE: 1:1750 A1

PAGE 2 of 2