


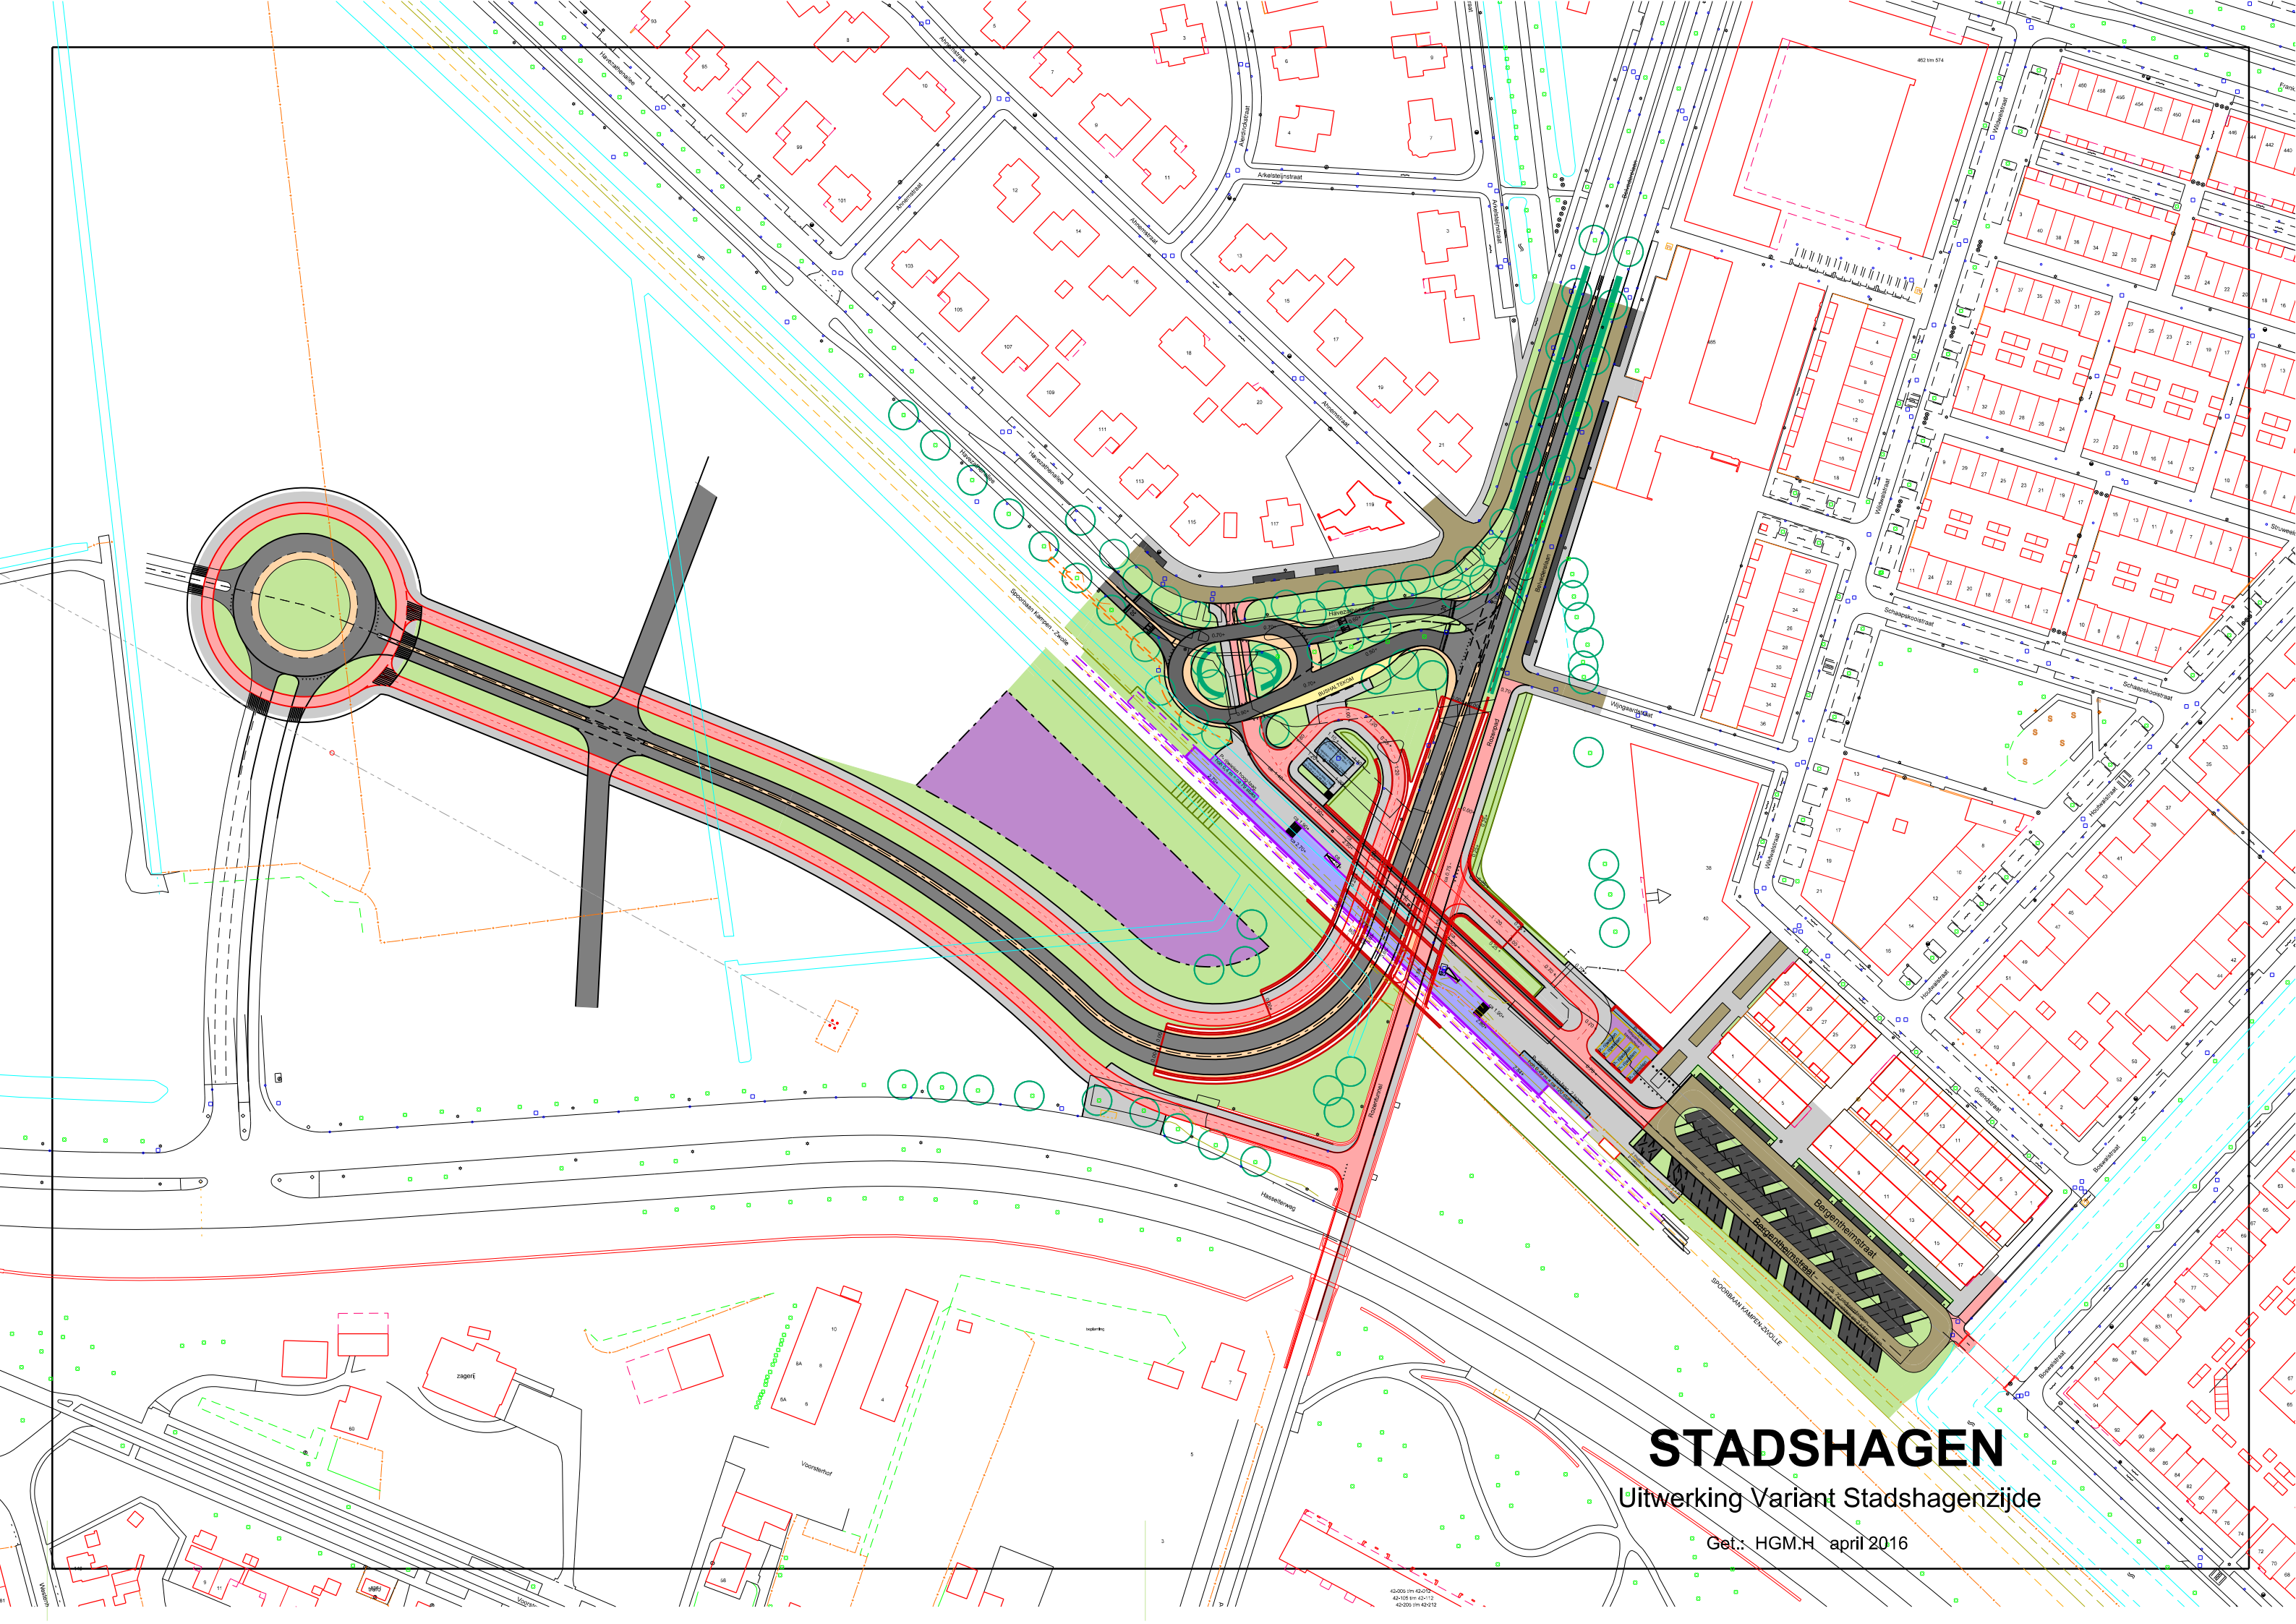

STADSHAGEN

Uitwerking Variant Stadshagenzijde

Get.: HGM.H april 2016

42-000 (m 42-000)
42-100 (m 42-100)
42-200 (m 42-200)